





ELEVATION 1:50

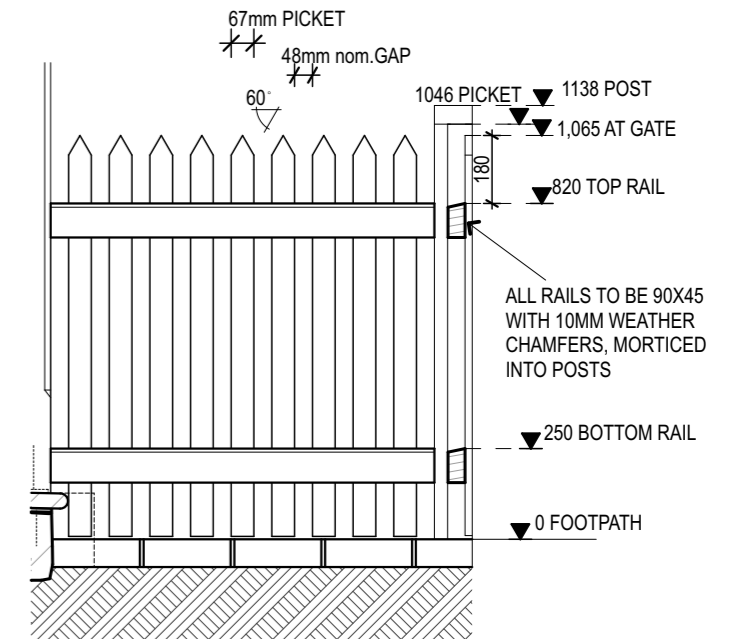

Section A 1:20

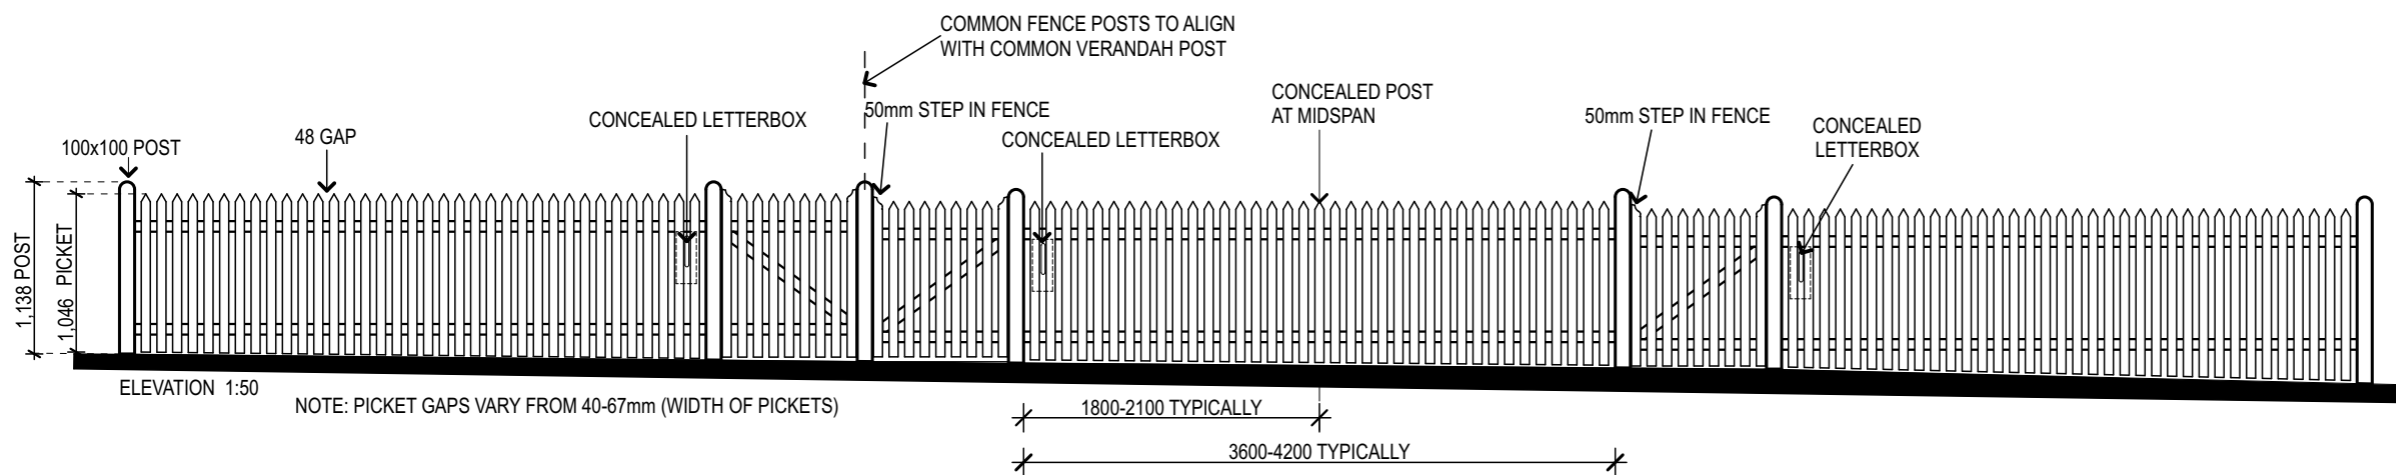

ELEVATION 1:50

NOTE: PICKET GAPS VARY FROM 40-67mm (WIDTH OF PICKETS)

Drawing 02

Victorian/Edwardian Row Cottage circa. 1880-1915
Picket Fence

NOTE: DO NOT SCALE DRAWINGS. REFER TO DIMENSIONS AS SHOWN