


ELEVATION 1:50

FRONT GATE (on axis with existing gate/ front door)

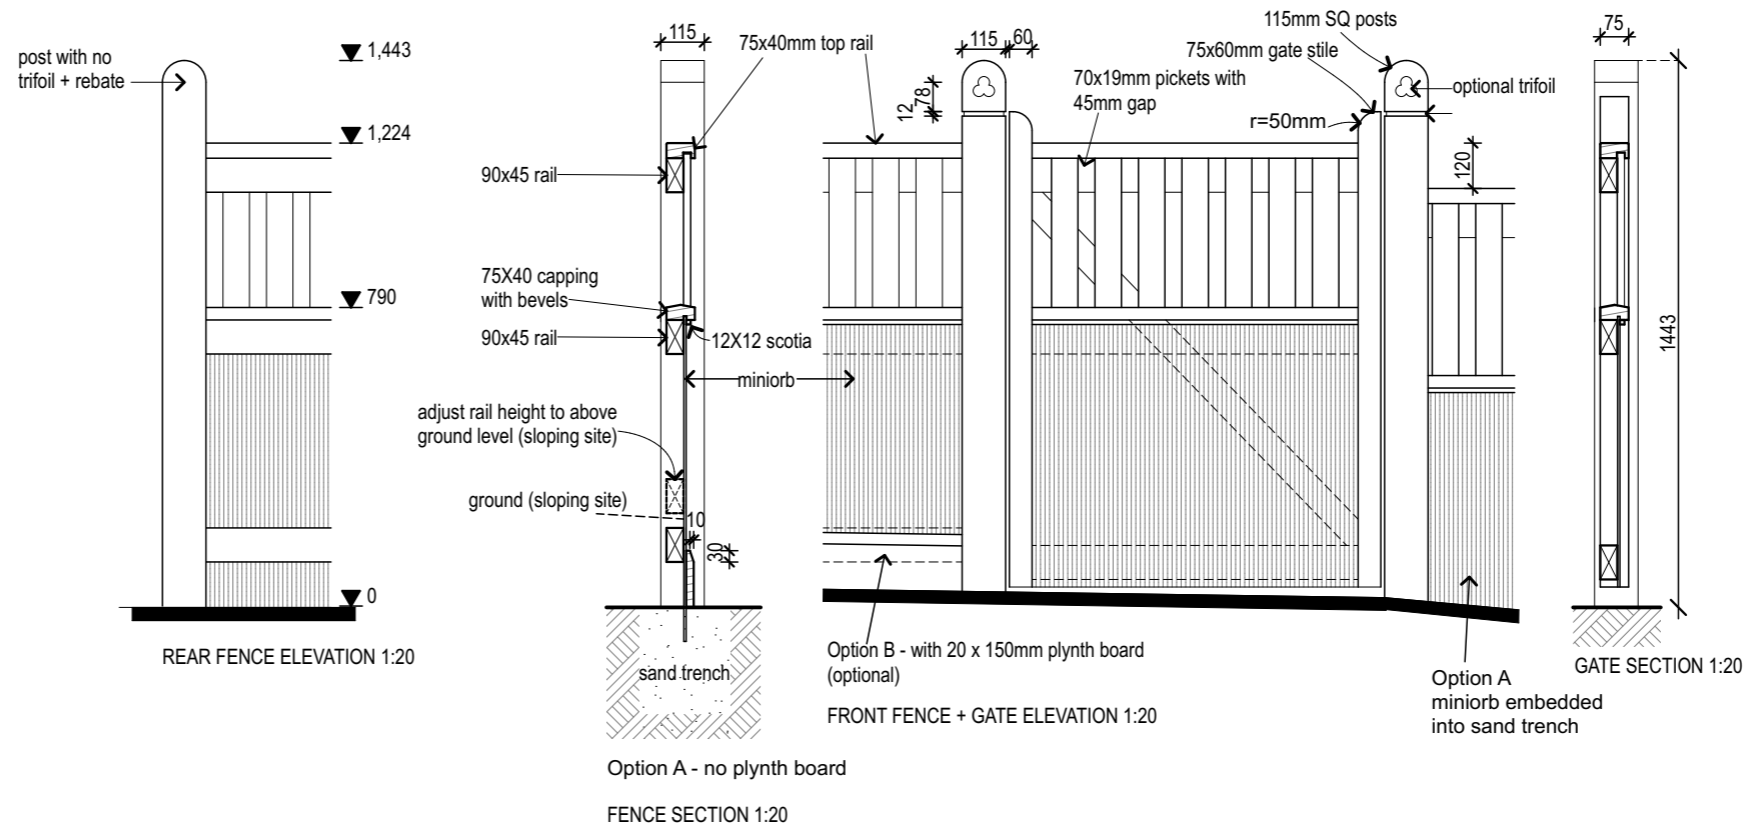

REAR FENCE ELEVATION 1:20

Option B - with 20 x 150mm plyth board (optional)

FRONT FENCE + GATE ELEVATION 1:20


Option A - no plyth board

FENCE SECTION 1:20

GATE SECTION 1:20

Drawing 04
Edwardian Villa circa. 1890-1915
Miniorb + Pailing Fence

NOTE: DO NOT SCALE DRAWINGS. REFER TO DIMENSIONS AS SHOWN

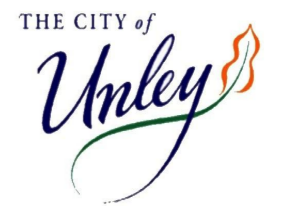

WILKINSON
 ALEXANDER

ALEXANDER WILKINSON DESIGN
 HERITAGE CONSULTANTS

© 2018