




EXISTING SITE

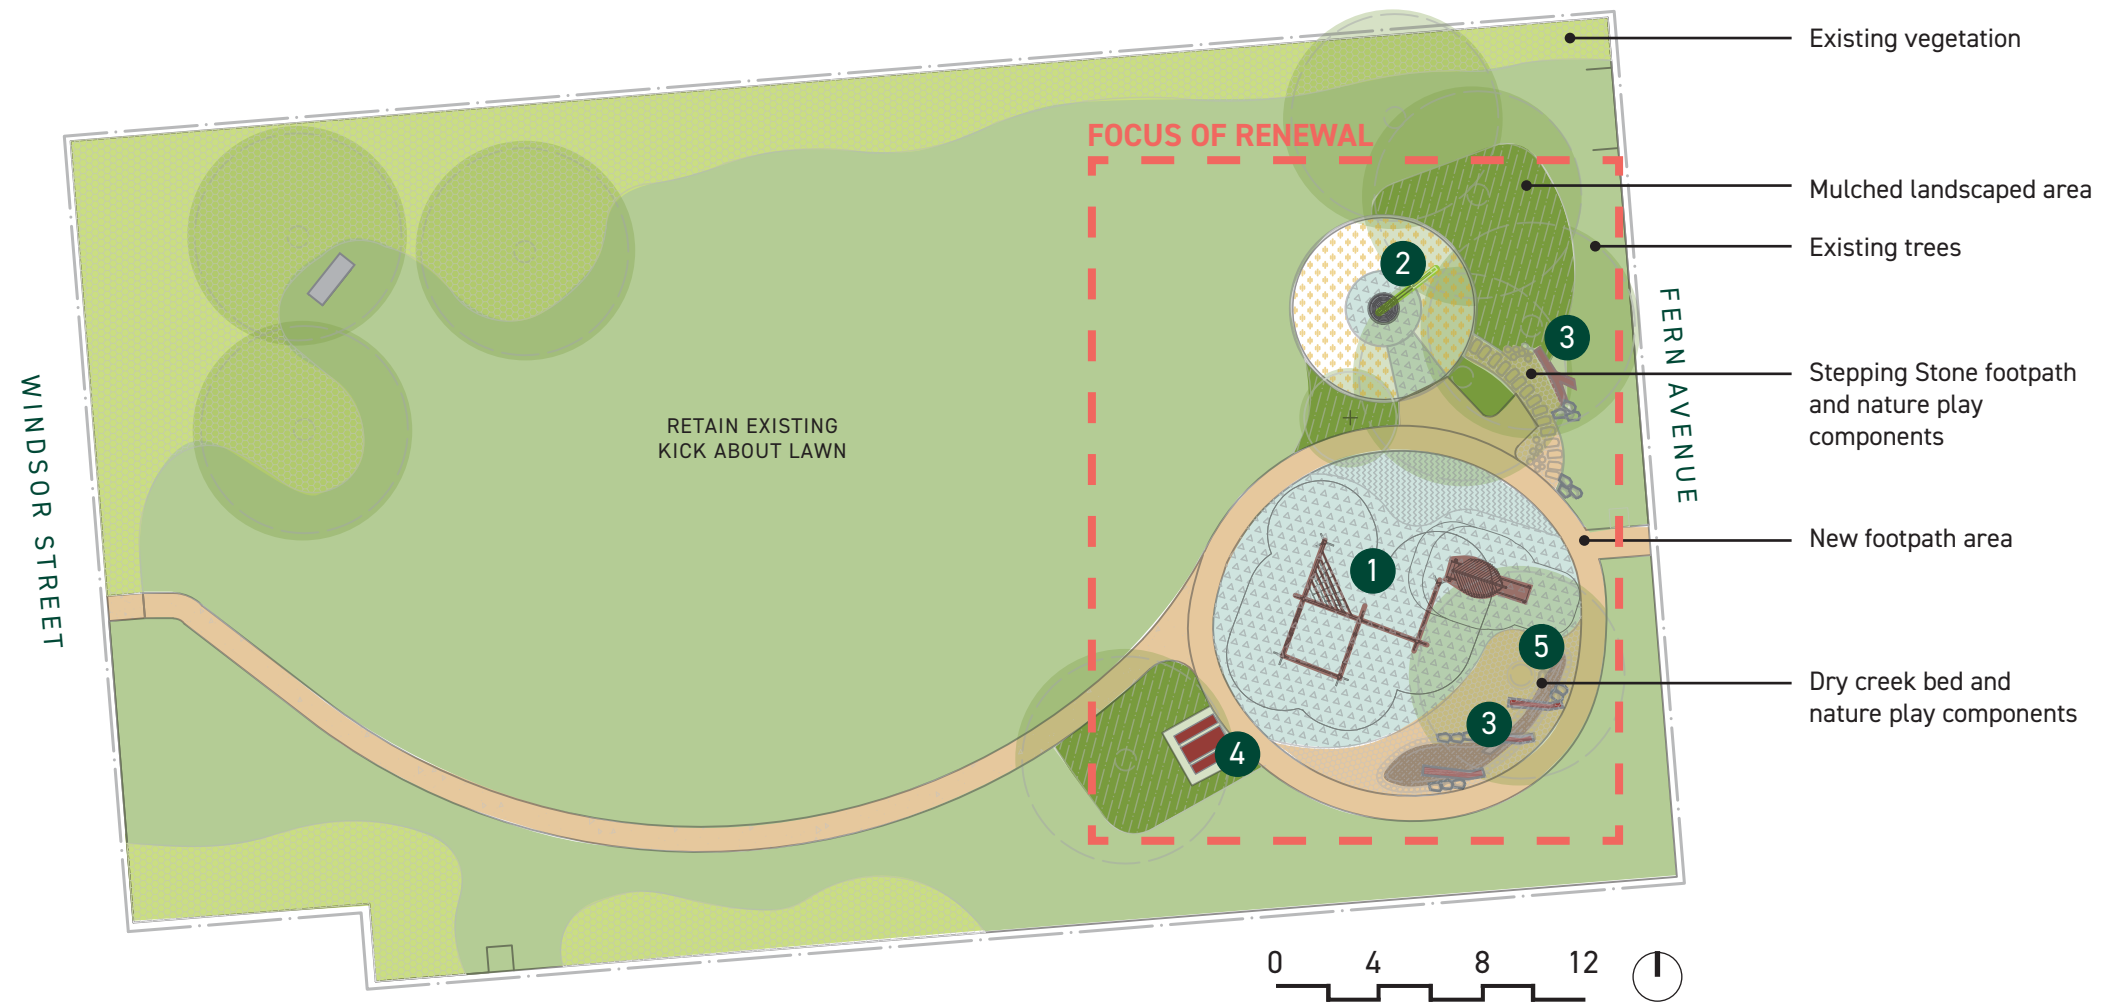

**SITE PLAN**

① SHELTER SLIDE AND CLIMBING FOREST




② BASKET SWING



③ NATURE PLAY COMPONENTS



④ PICNIC TABLES

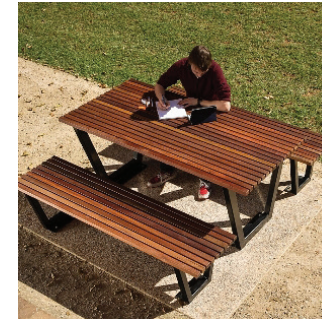

⑤ COMMUNITY TREE ART WEAVING

