


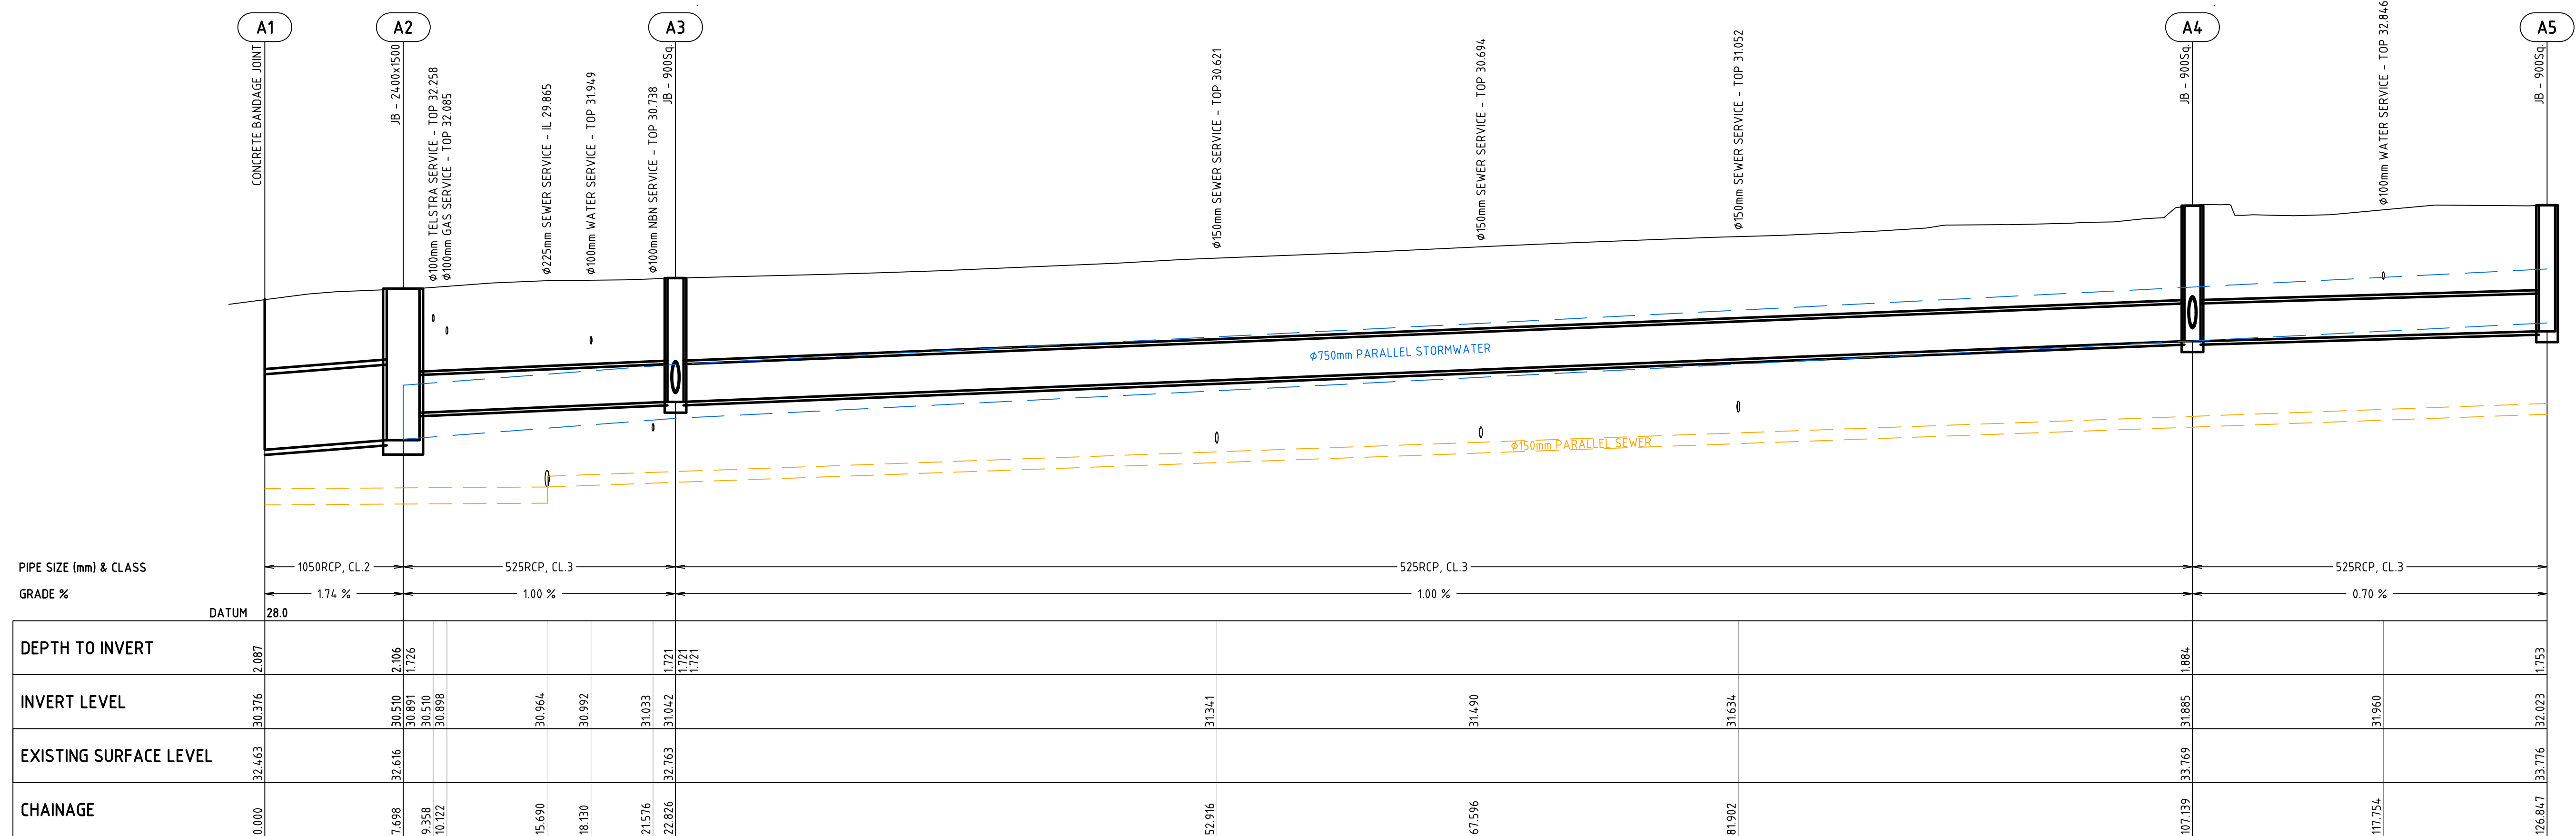

LINE A

LONGITUDINAL SECTION

HORIZONTAL SCALE 1:200  
VERTICAL SCALE 1:50



PLAN VIEW

SCALE 1:200

# LEGEND

750 RRJ RCP

750 EXISTING

NEW STORMWATER PIPE

EXISTING STORMWATER PIPE

NEW SIDE ENTRY PIT, REFER PIT AND PIPE SCHEDULES FOR DETAILS

NEW JUNCTION BOX, REFER PIT AND PIPE SCHEDULES FOR DETAILS


PIT NUMBER, REFER TO PIT AND PIPE SCHEDULES FOR DETAILS

A2

# EXISTING SERVICES LEGEND

E ELECTRICAL SERVICE  
G GAS SERVICE  
O/H OVERHEAD ELECTRICAL SERVICE  
N NBN SERVICE  
S SEWER SERVICE  
T TELSTRA SERVICE  
W WATER SERVICE

CAUTION: ALL SERVICES SHOWN ON THIS PLAN ARE APPROXIMATE ONLY AND SHALL BE MARKED ON-SITE BY THE RELEVANT AUTHORITY PRIOR TO COMMENCEMENT OF CONSTRUCTION.

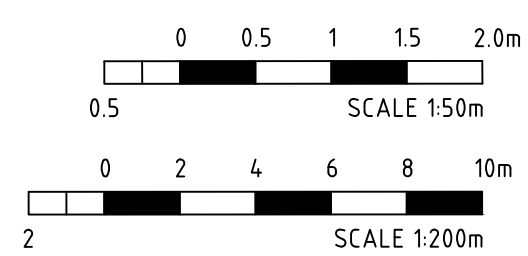


31 HAUTEVILLE TERRACE  
EASTWOOD SA 5063  
P: (08) 8172 1088  
E: enquiry@southfront.com.au  
W: www.southfront.com.au

| REVISION | ISSUE/DESCRIPTION       | APPROVED | DATE       |
|----------|-------------------------|----------|------------|
| A        | ISSUED FOR CONSTRUCTION | DJ       | 13/05/2021 |
|          |                         |          |            |
|          |                         |          |            |
|          |                         |          |            |


| DESIGNED |
|----------|
| DJ       |
| DRAWN    |
| CM       |
| APPROVED |
| DJ       |

| SHEET No.    | REVISION   |
|--------------|------------|
| 01 of 10     | A          |
| DRAWING No.  | DATE       |
| 20059        | 13/05/2021 |
| STATUS       | SIZE       |
| CONSTRUCTION | A1         |

| CLIENT                                                                                    |
|-------------------------------------------------------------------------------------------|
| CITY OF UNLEY                                                                             |
| PROJECT                                                                                   |
| MILLS STREET, CLEARANCE PARK<br>STORMWATER DRAINAGE<br>PLAN VIEW AND LONGITUDINAL SECTION |

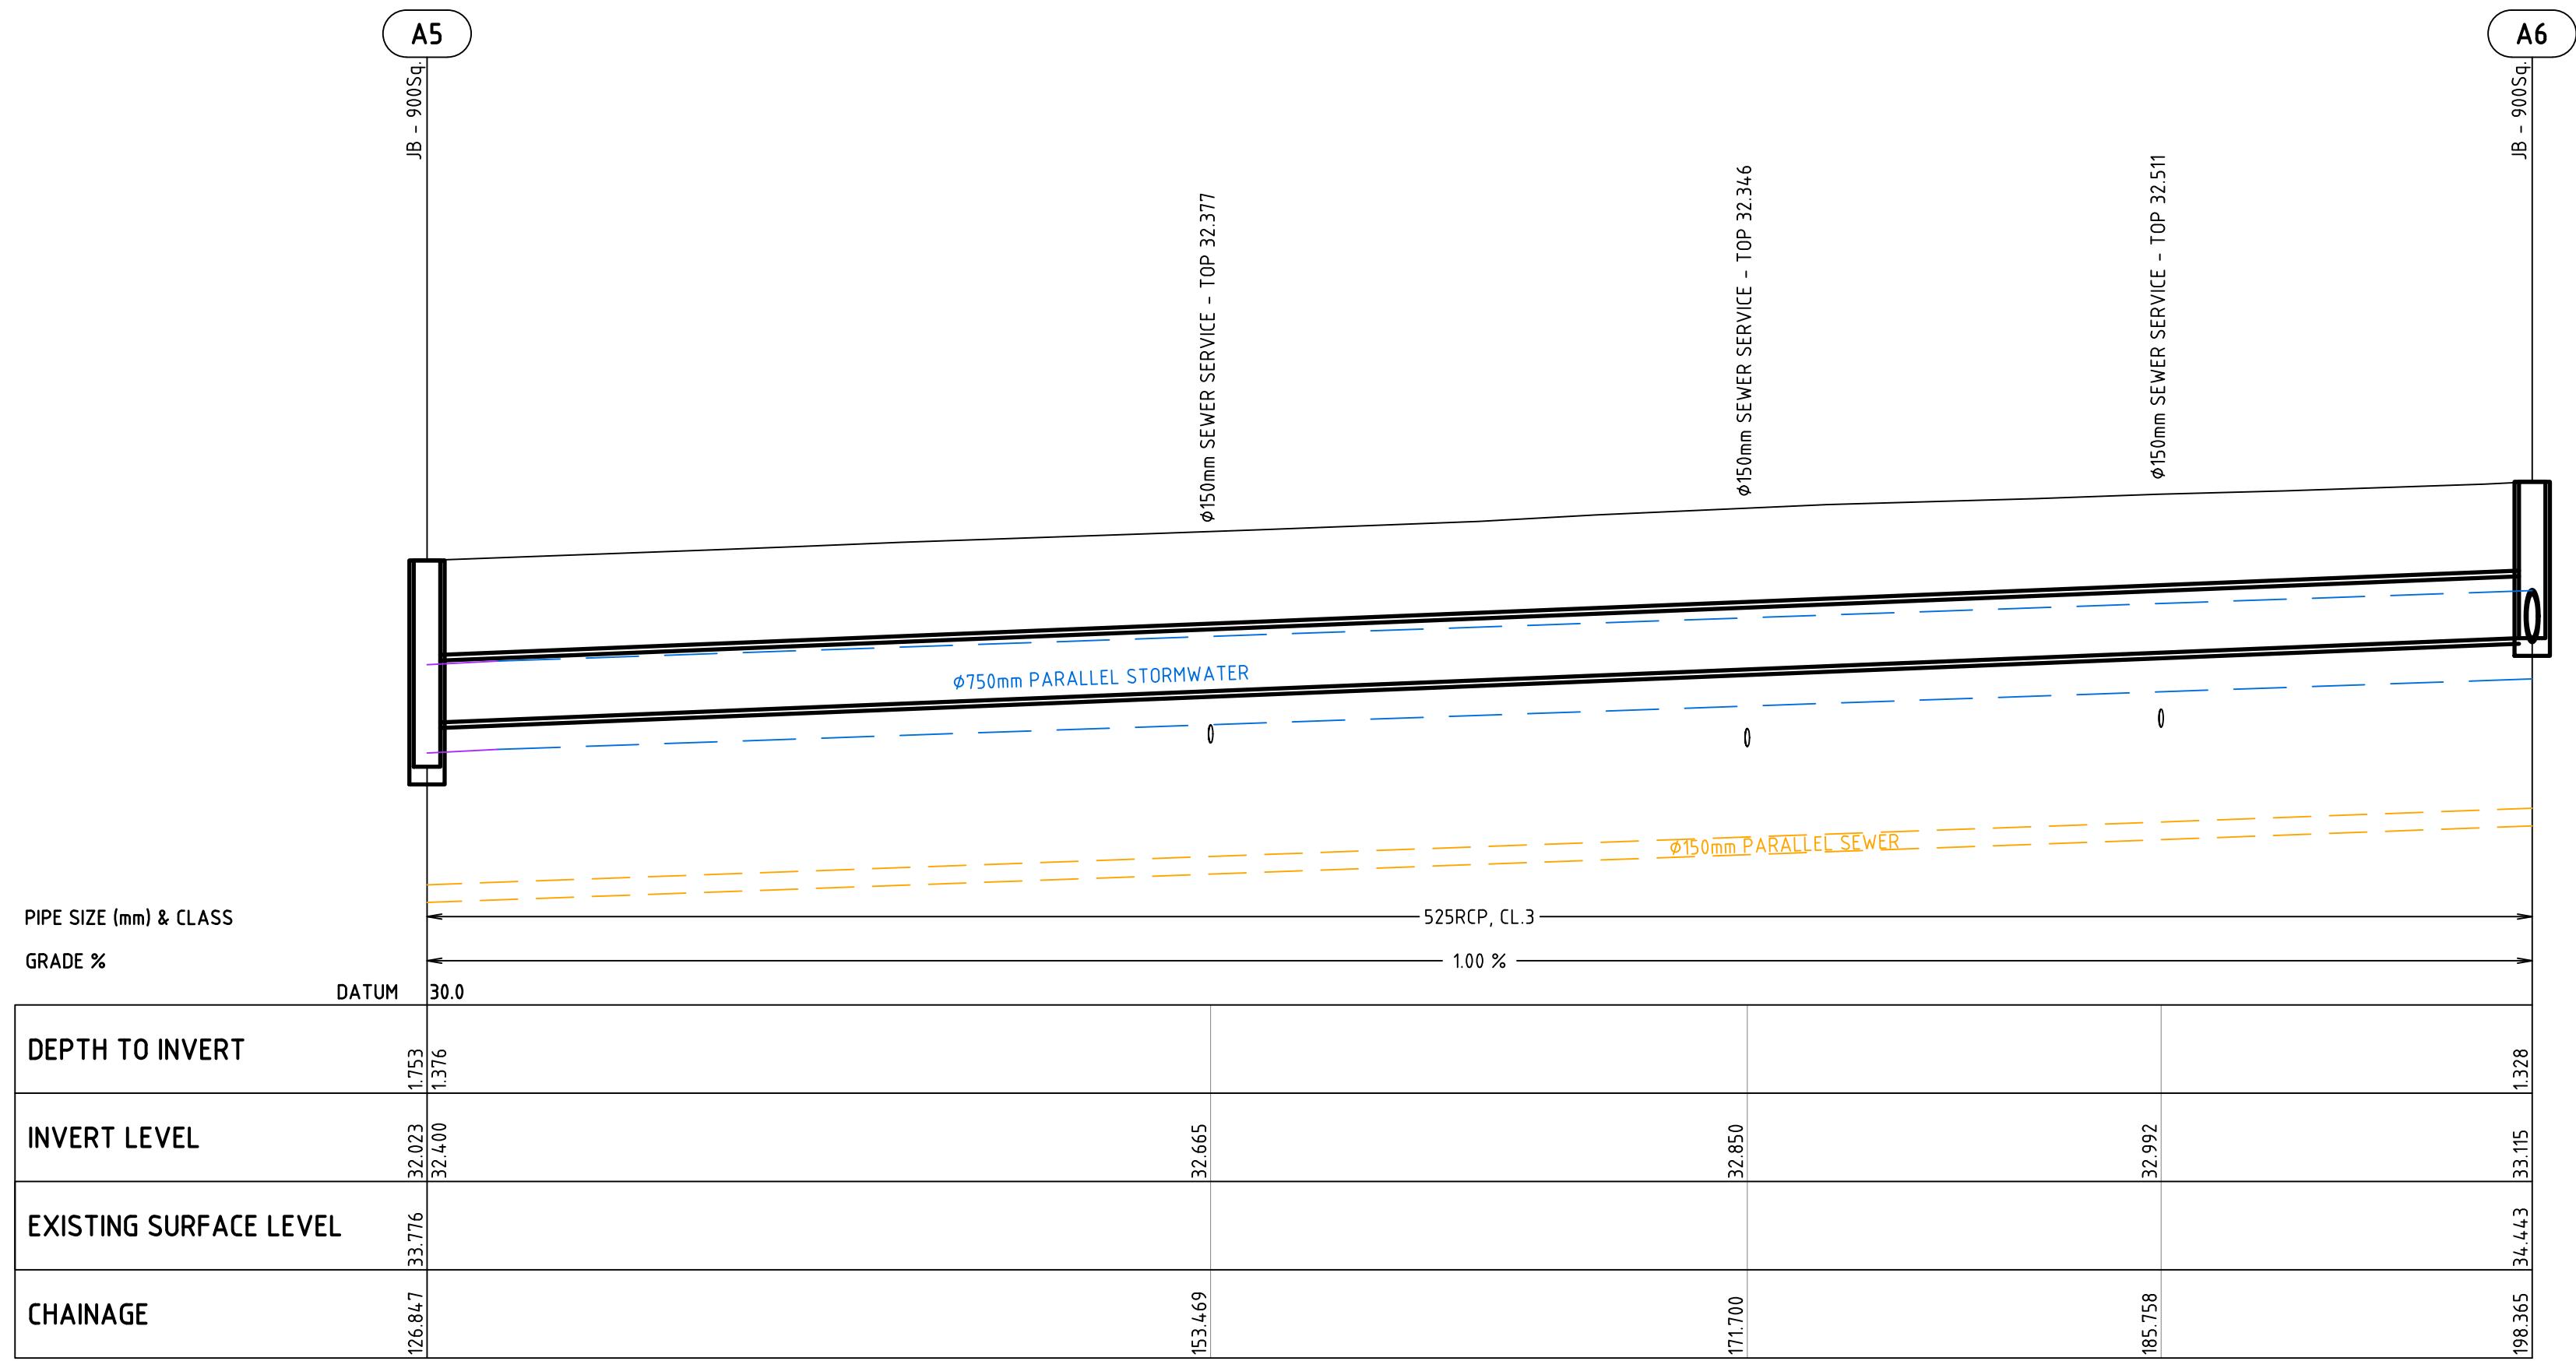

LINE A  
LONGITUDINAL SECTION  
HORIZONTAL SCALE 1:200  
VERTICAL SCALE 1:50

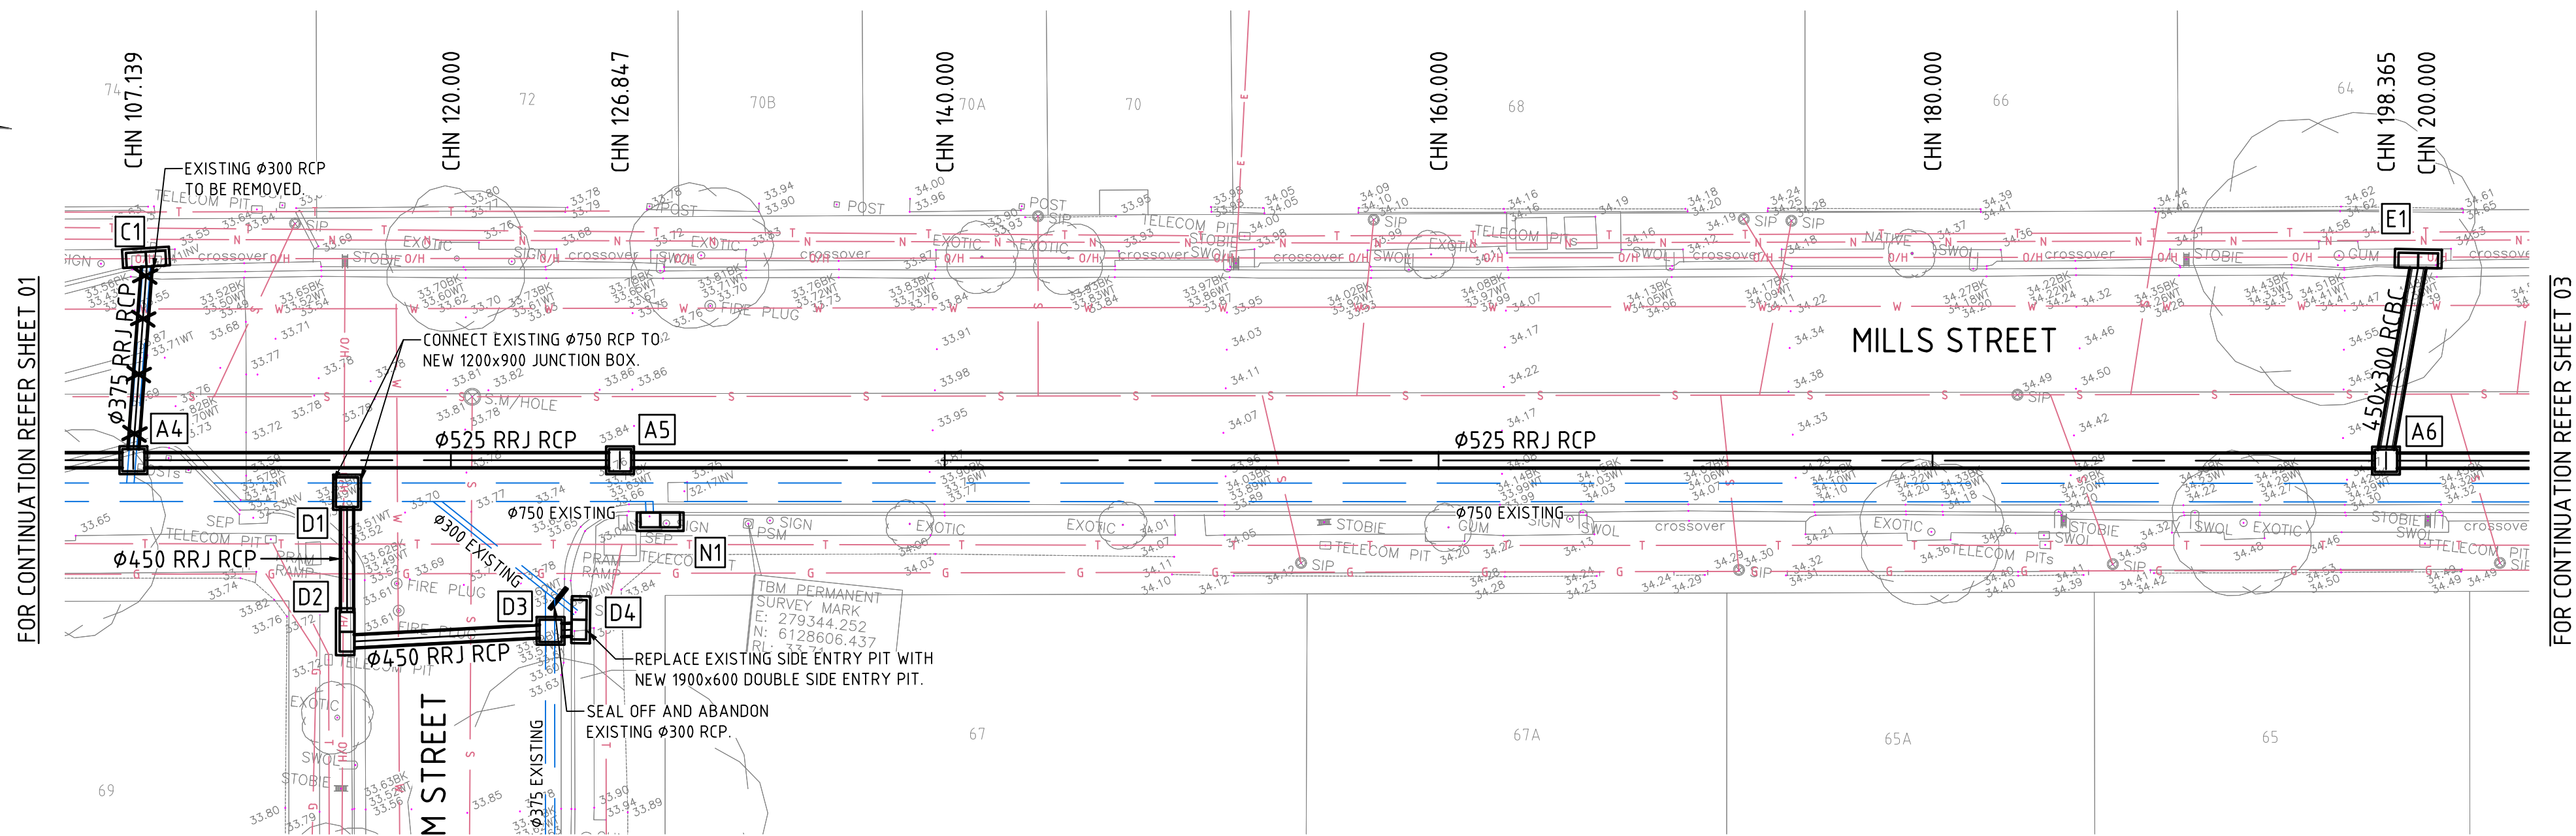


LEGEND

- NEW STORMWATER PIPE
- EXISTING STORMWATER PIPE
- NEW SIDE ENTRY PIT, REFER PIT AND PIPE SCHEDULES FOR DETAILS
- NEW JUNCTION BOX, REFER PIT AND PIPE SCHEDULES FOR DETAILS
- PIT NUMBER, REFER TO PIT AND PIPE SCHEDULES FOR DETAILS

EXISTING SERVICES LEGEND

- E ELECTRICAL SERVICE
- G GAS SERVICE
- O/H OVERHEAD ELECTRICAL SERVICE
- N NBN SERVICE
- S SEWER SERVICE
- T TELSTRA SERVICE
- W WATER SERVICE

CAUTION: ALL SERVICES SHOWN ON THIS PLAN ARE APPROXIMATE ONLY AND SHALL BE MARKED ON-SITE BY THE RELEVANT AUTHORITY PRIOR TO COMMENCEMENT OF CONSTRUCTION.

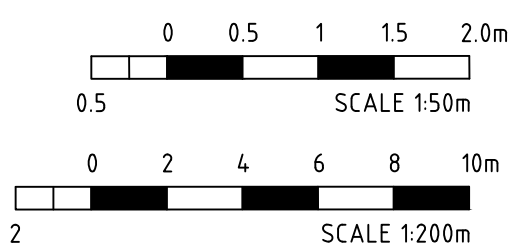

31 HAUTEVILLE TERRACE  
EASTWOOD SA 5063  
P: (08) 8172 1088  
E: enquiry@southfront.com.au  
W: www.southfront.com.au

| REVISION | ISSUE/DESCRIPTION       | APPROVED | DATE       |
|----------|-------------------------|----------|------------|
| A        | ISSUED FOR CONSTRUCTION | DJ       | 13/05/2021 |
|          |                         |          |            |
|          |                         |          |            |
|          |                         |          |            |


| DESIGNED    | DJ           |
|-------------|--------------|
| DRAWN       | CM           |
| APPROVED    | DJ           |
| SHEET No.   | 02 of 10     |
| REVISION    | A            |
| DRAWING No. | 20059        |
| DATE        | 13/05/2021   |
| STATUS      | CONSTRUCTION |
| SIZE        | A1           |


| CLIENT  | CITY OF UNLEY                                                                             |
|---------|-------------------------------------------------------------------------------------------|
| PROJECT | MILLS STREET, CLEARANCE PARK<br>STORMWATER DRAINAGE<br>PLAN VIEW AND LONGITUDINAL SECTION |





A2

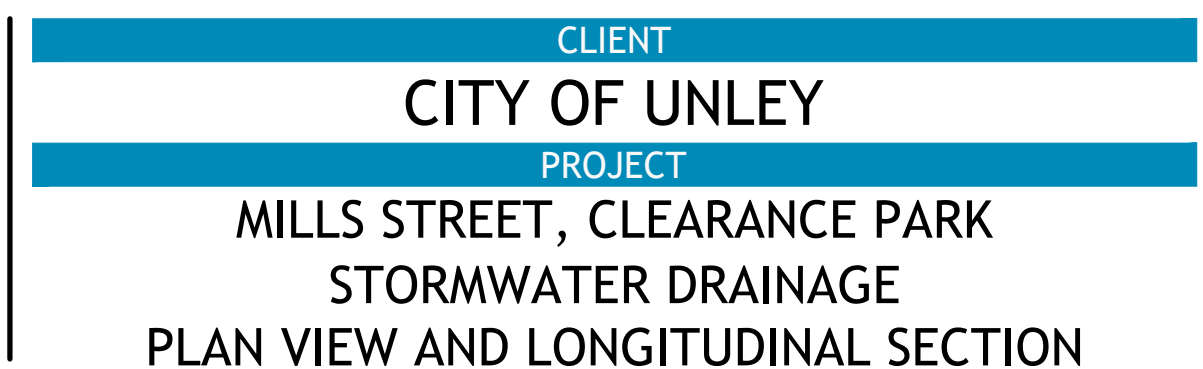

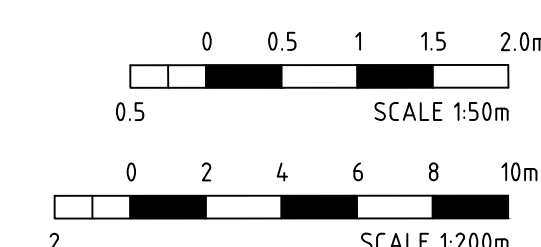



**CAUTION:** ALL SERVICES SHOWN ON THIS PLAN ARE APPROXIMATE ONLY AND SHALL BE MARKED ON-SITE BY THE RELEVANT AUTHORITY PRIOR TO COMMENCEMENT OF CONSTRUCTION.



|          |    |
|----------|----|
| DESIGNED | DJ |
| DRAWN    | CM |
| APPROVED | DJ |

|                    |                 |
|--------------------|-----------------|
| <b>SHEET No.</b>   | <b>REVISION</b> |
| 05 of 10           | A               |
| <b>DRAWING No.</b> | <b>DATE</b>     |
| 20059              | 13/05/2021      |
| <b>STATUS</b>      | <b>SIZE</b>     |
| CONSTRUCTION       | A1              |

CLIENT  
**CITY OF UNLEY**  
PROJECT  
**MILLS STREET, CLEARANCE PARK  
STORMWATER DRAINAGE  
PLAN VIEW AND LONGITUDINAL SECTION**

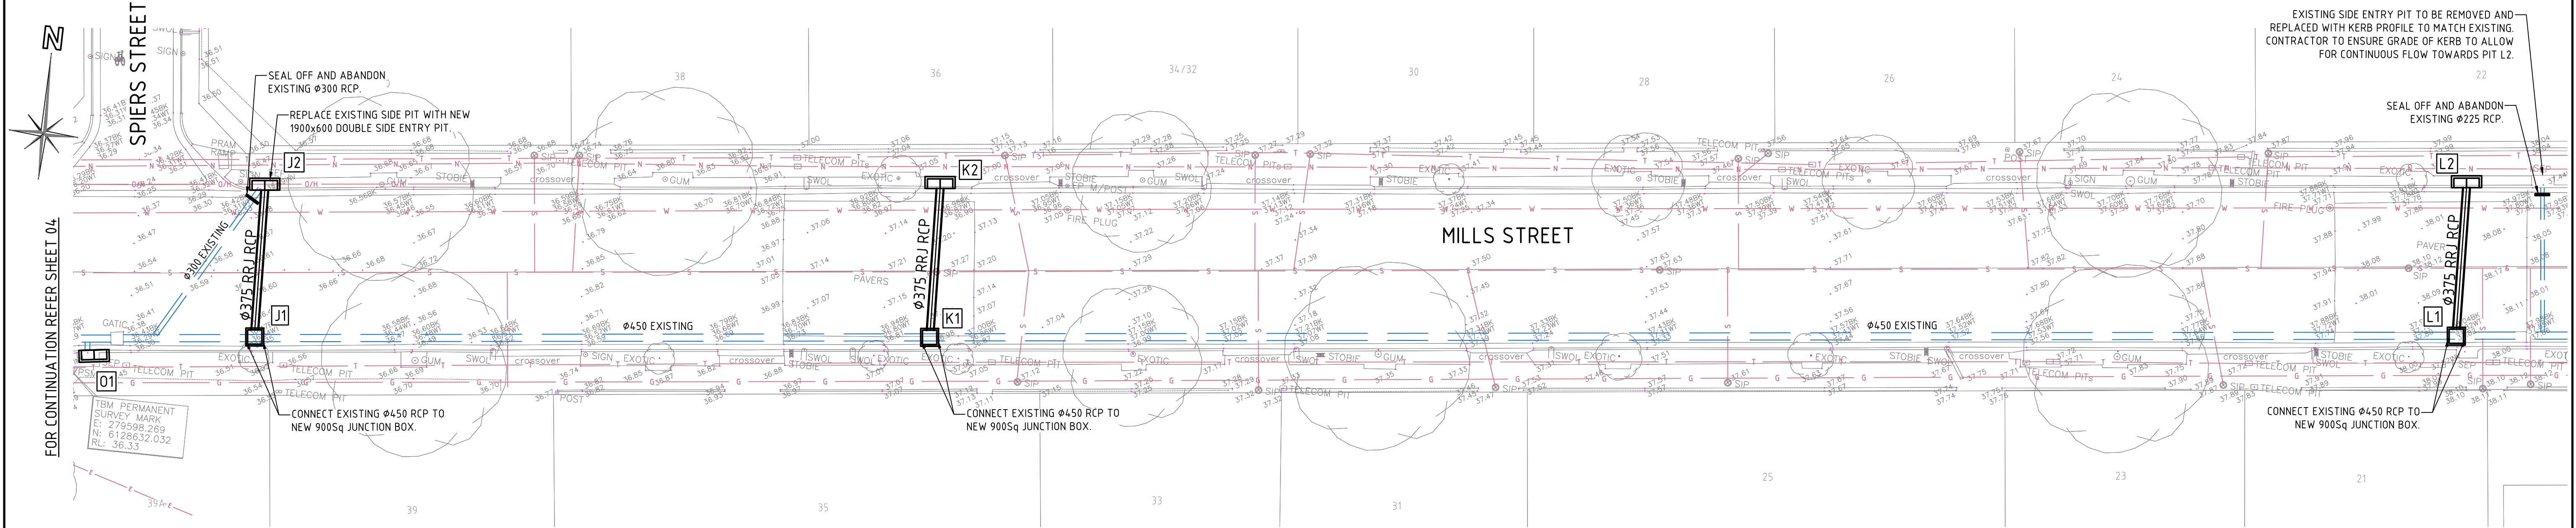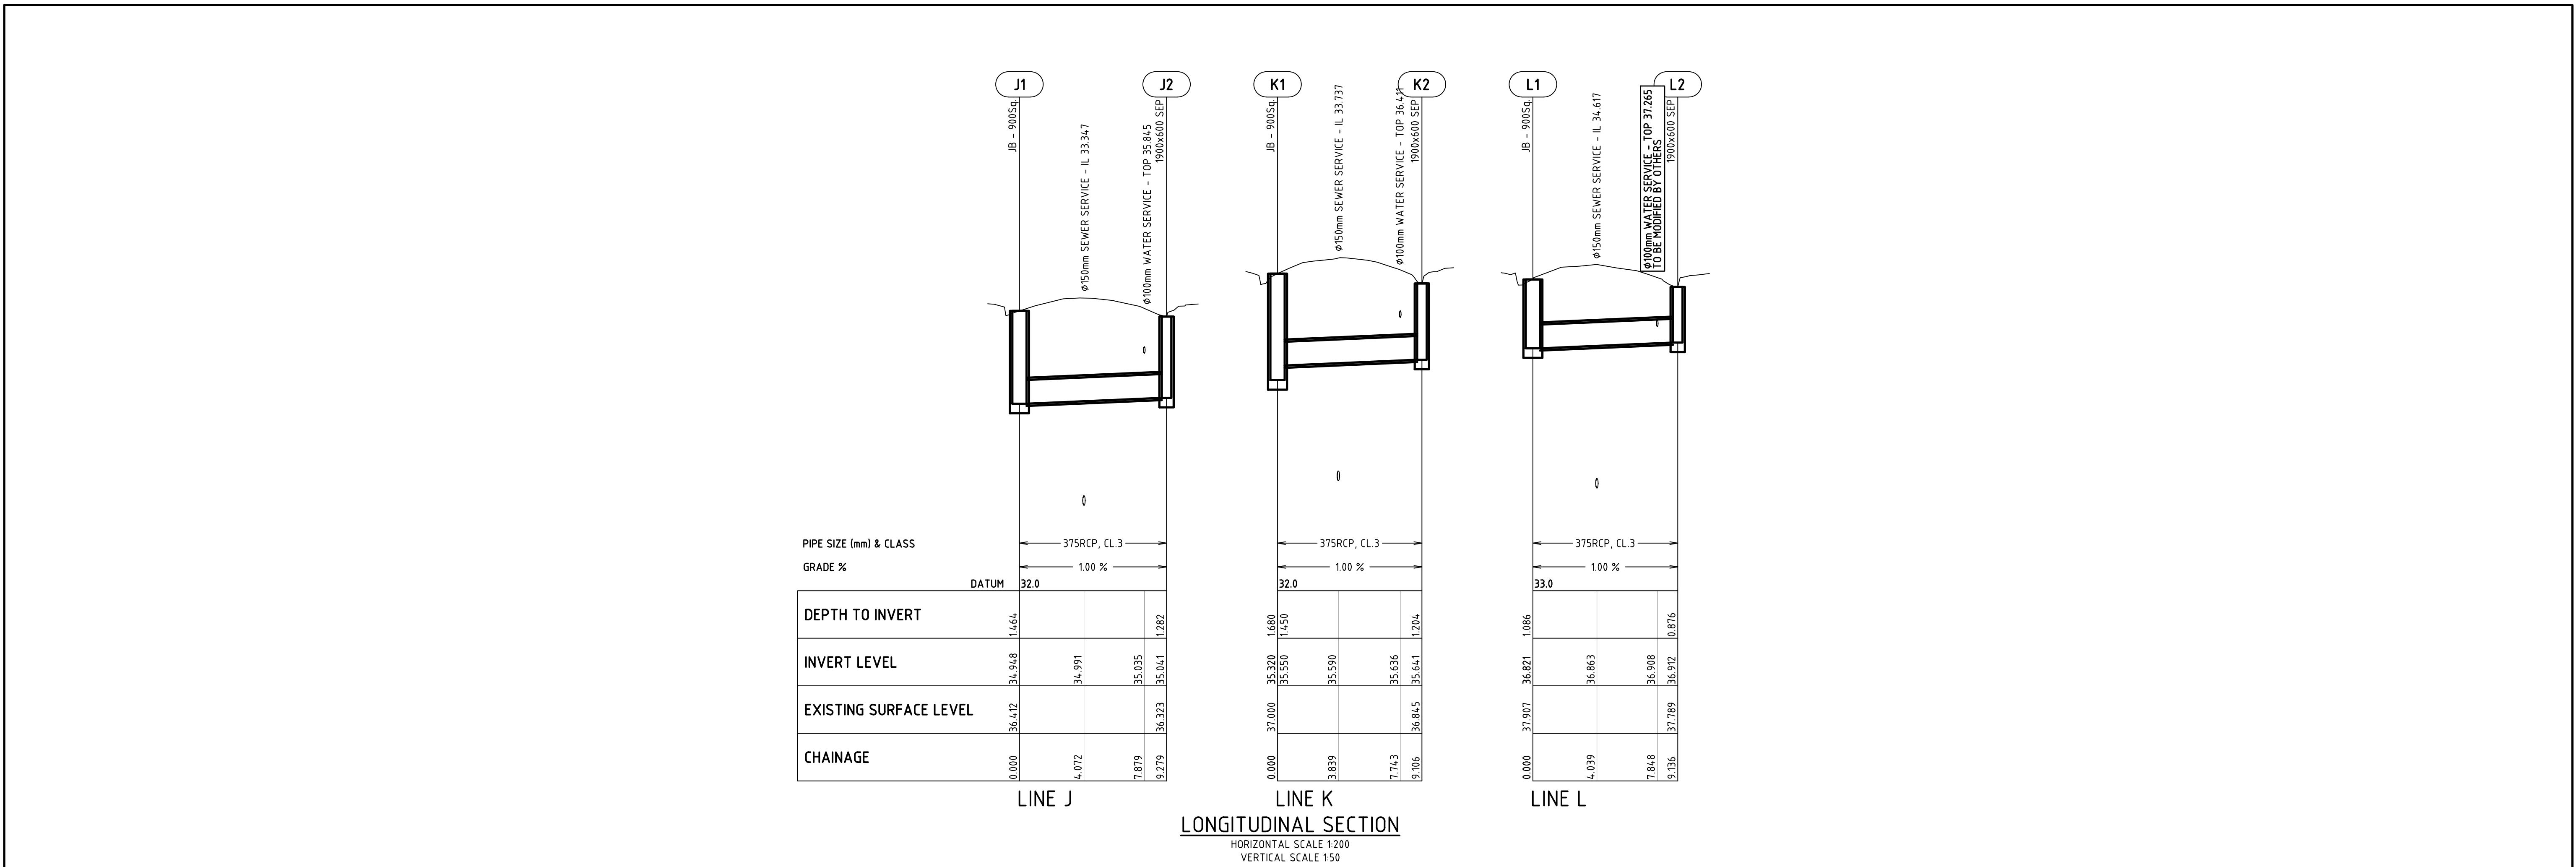



31 HAUTEVILLE TERRACE  
EASTWOOD SA 5063  
P: (08) 8172 1088  
E: enquiry@southfront.com.au  
W: www.southfront.com.au



| REVISION | ISSUE/DESCRIPTION       | APPROVED | DATE       |
|----------|-------------------------|----------|------------|
| A        | ISSUED FOR CONSTRUCTION | DJ       | 13/05/2021 |

| DESIGNED | SHEET No. | REVISION |
|----------|-----------|----------|
| DJ       | 06 of 10  | A        |

| DRAWN | DRAWING No. | DATE       |
|-------|-------------|------------|
| CM    | 20059       | 13/05/2021 |

| APPROVED | STATUS       | SIZE |
|----------|--------------|------|
| DJ       | CONSTRUCTION | A1   |

| CLIENT        | PROJECT                                                                                    |
|---------------|--------------------------------------------------------------------------------------------|
| CITY OF UNLEY | MILLS STREET, CLEARANCE PARK<br>STORMWATER DRAINAGE<br>PLAN VIEW AND LONGITUDINAL SECTIONS |

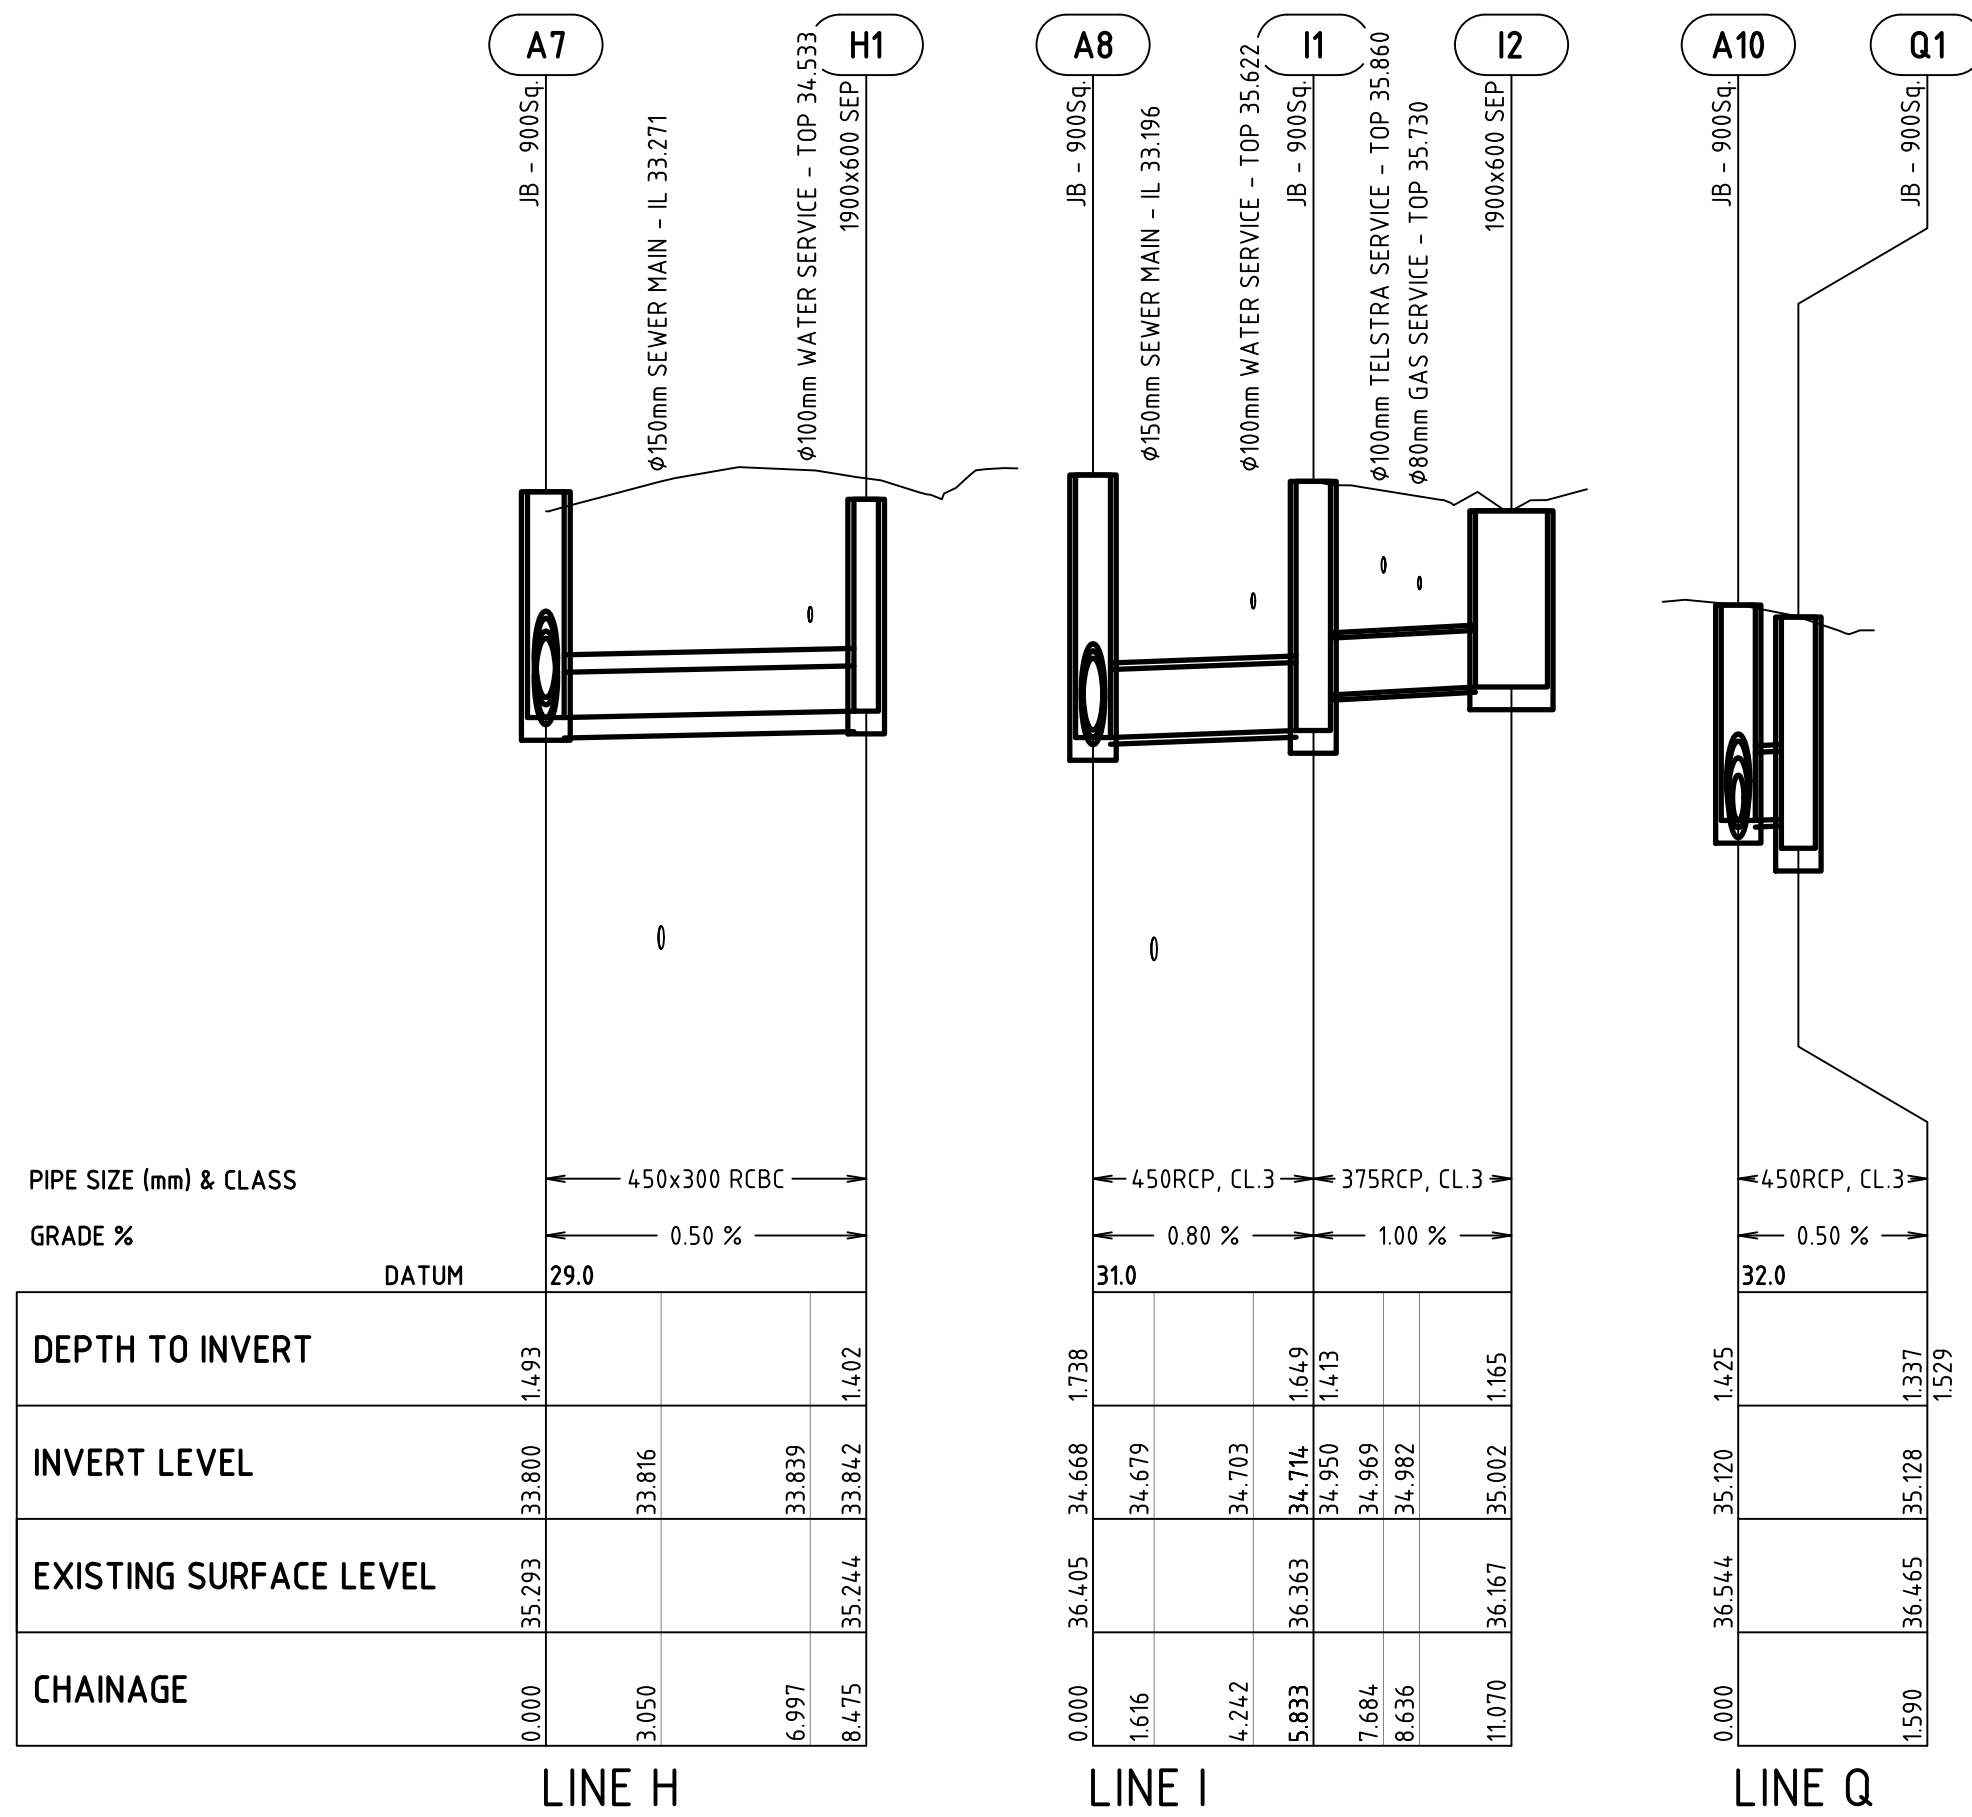
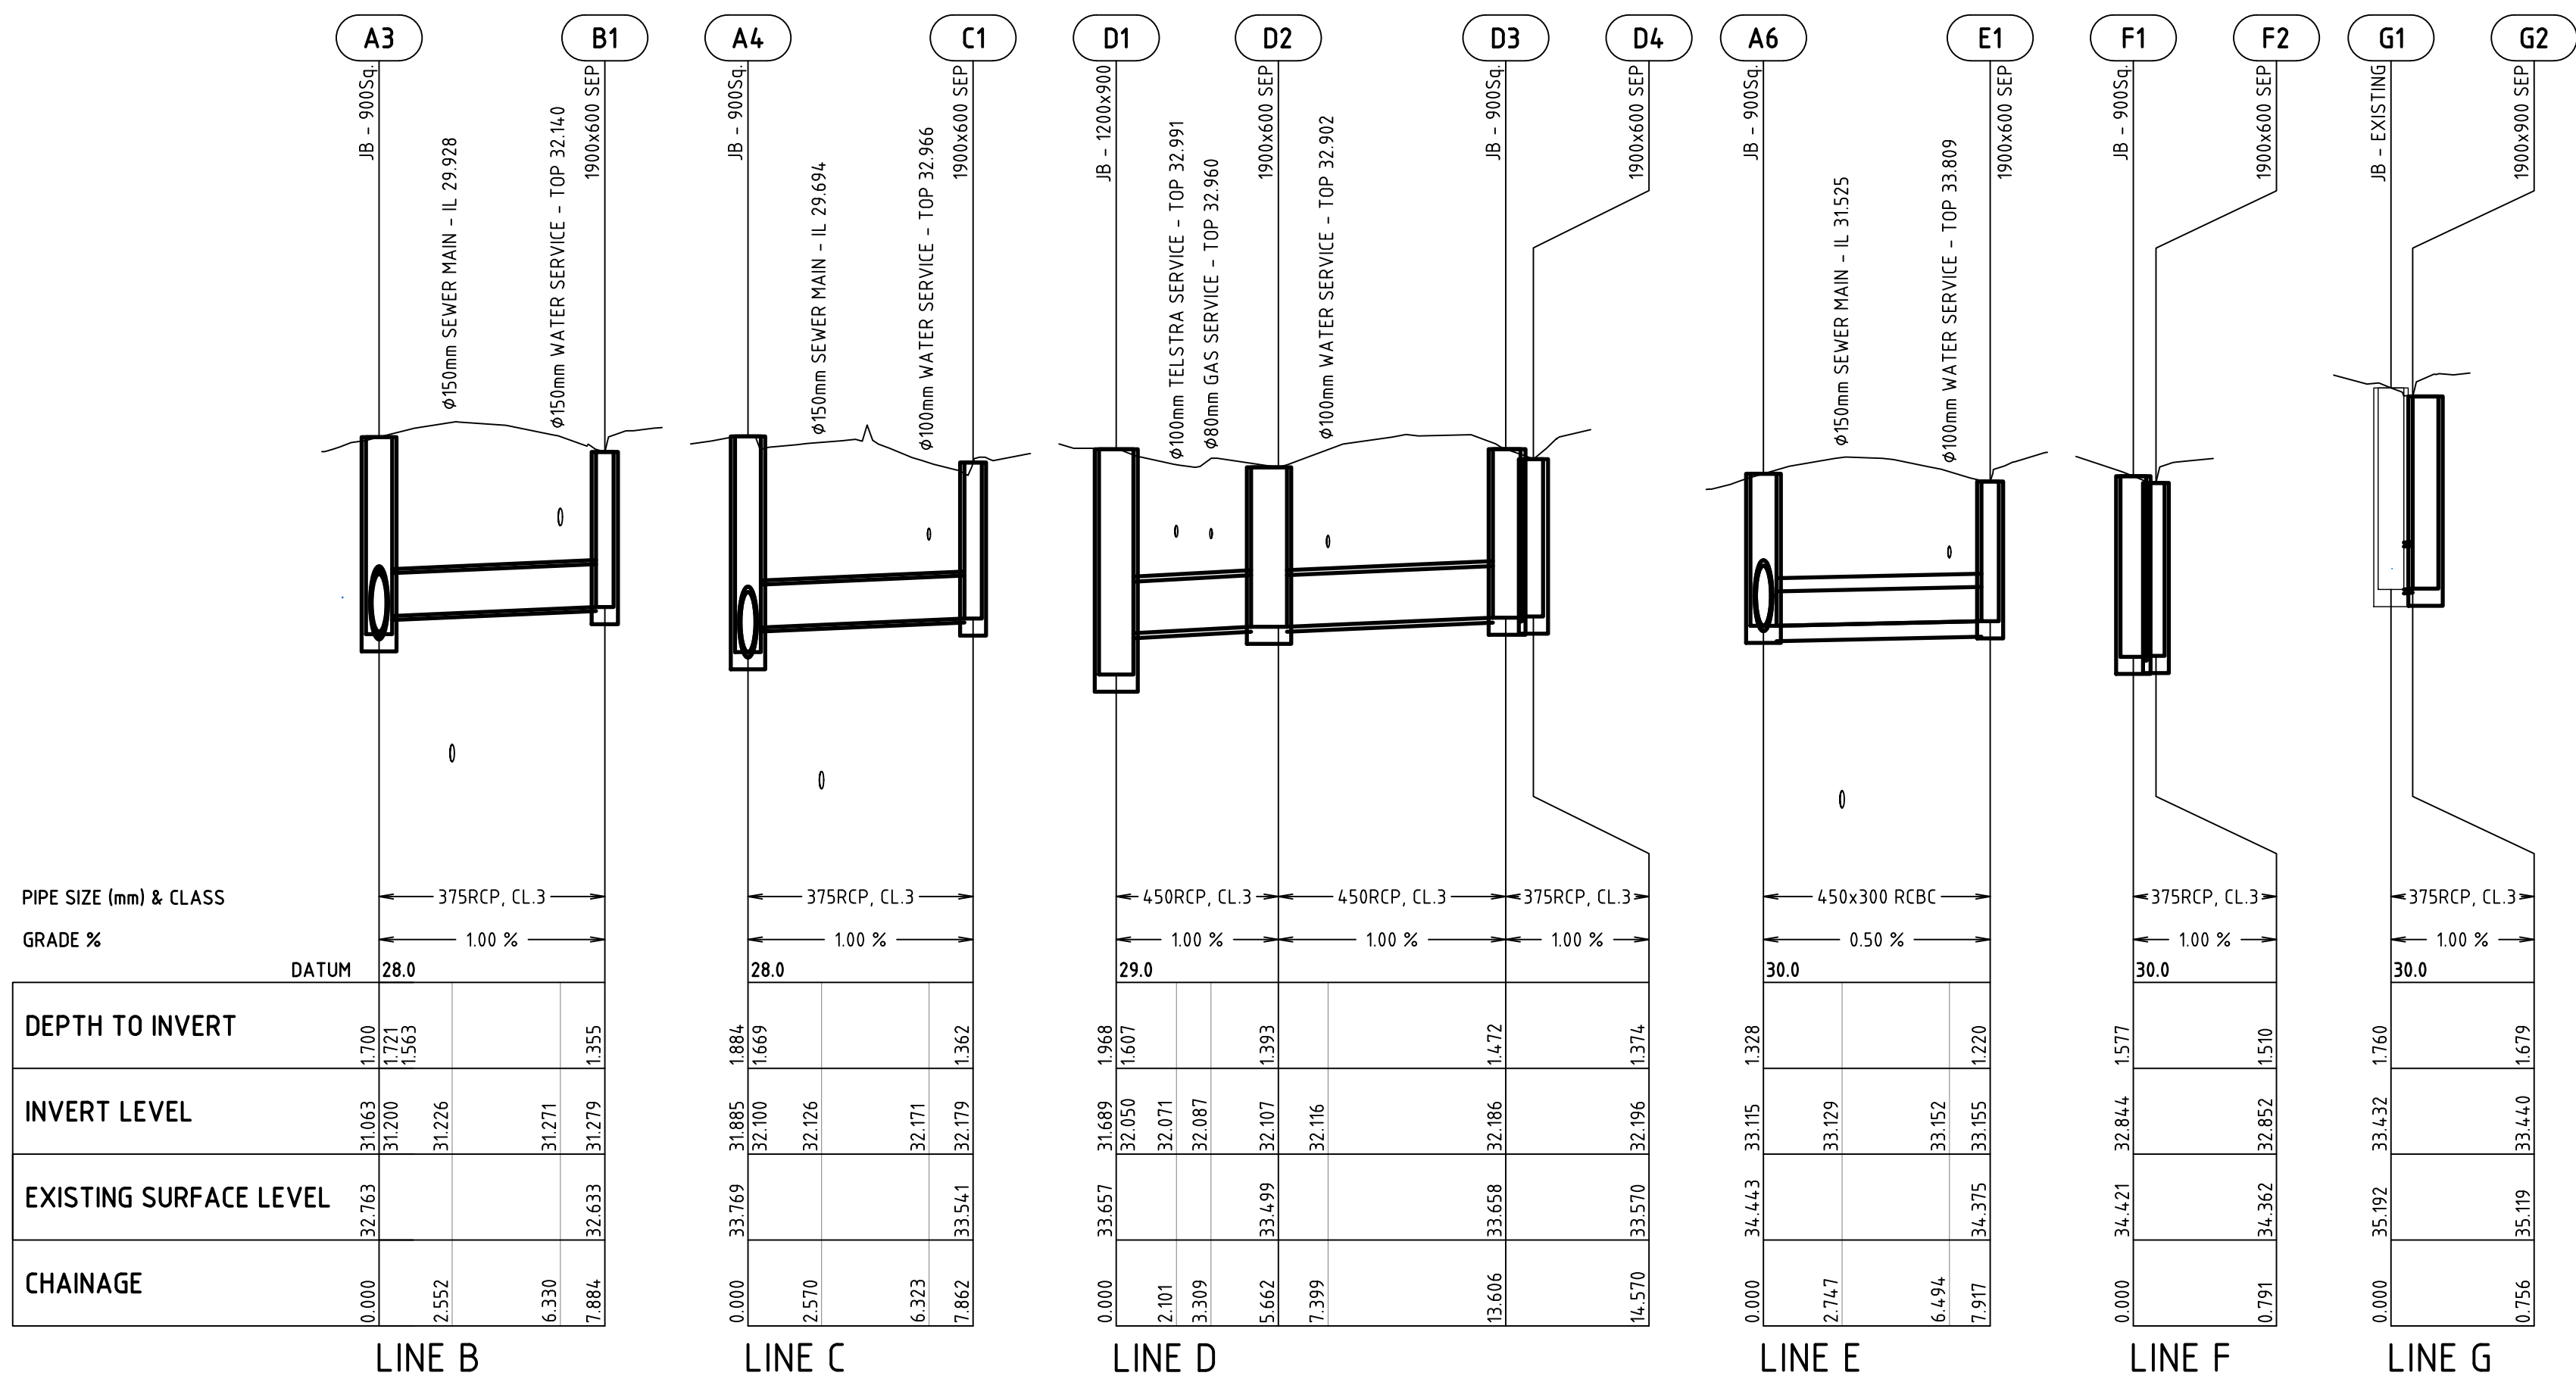


LONGITUDINAL SECTION  
HORIZONTAL SCALE 1:200  
VERTICAL SCALE 1:50

| PIPE SCHEDULE    |         |           |       |           |           |        |       |
|------------------|---------|-----------|-------|-----------|-----------|--------|-------|
| INLETS - OUTLETS | SIZE    | TYPE      | CLASS | US-INVERT | DS-INVERT | LENGTH | GRADE |
| A2 to A1         | 1050    | RRJ RCP   | 2     | 30.510    | 30.376    | 7.698  | 1.740 |
| A3 to A2         | 525     | RRJ RCP   | 3     | 31.063    | 30.912    | 15.129 | 1.000 |
| A4 to A3         | 525     | RRJ RCP   | 3     | 31.885    | 31.042    | 84.313 | 1.000 |
| A5 to A4         | 525     | RRJ RCP   | 3     | 32.023    | 31.885    | 19.708 | 0.700 |
| A6 to A5         | 525     | RRJ RCP   | 3     | 33.115    | 32.400    | 71.518 | 1.000 |
| A6a to A6        | 525     | RCP, CL.3 | 3     | 33.608    | 33.115    | 49.250 | 1.000 |
| A7 to A6a        | 525     | RCP, CL.3 | 3     | 33.800    | 33.608    | 32.454 | 0.593 |
| A8 to A7         | 525     | RRJ RCP   | 3     | 34.668    | 33.932    | 98.052 | 0.750 |
| A9 to A8         | 525     | RRJ RCP   | 3     | 34.946    | 34.717    | 32.769 | 0.700 |
| A10 to A9        | 525     | RRJ RCP   | 3     | 35.120    | 34.946    | 34.746 | 0.500 |
| A11 to A10       | 600x300 | RRJ RCP   | 3     | 35.150    | 35.120    | 5.997  | 0.500 |
| B1 to A3         | 375     | RRJ RCP   | 3     | 31.279    | 31.200    | 7.884  | 1.000 |
| C1 to A4         | 375     | RRJ RCP   | 3     | 32.179    | 32.100    | 7.862  | 1.000 |
| D2 to D1         | 450     | RRJ RCP   | 3     | 32.107    | 32.050    | 5.662  | 1.000 |
| D3 to D2         | 450     | RRJ RCP   | 3     | 32.186    | 32.107    | 7.944  | 1.000 |
| D4 to D3         | 375     | RRJ RCP   | 3     | 32.196    | 32.186    | 0.964  | 1.000 |
| E1 to A6         | 450x300 | RCBC      | -     | 33.155    | 33.115    | 7.917  | 0.500 |
| F2 to F1         | 375     | RRJ RCP   | 3     | 32.852    | 32.844    | 0.791  | 1.000 |
| G2 to G1         | 375     | RRJ RCP   | 3     | 33.440    | 33.432    | 0.756  | 1.000 |
| H1 to A7         | 450x300 | RCBC      | -     | 33.842    | 33.800    | 8.475  | 0.500 |
| I1 to A8         | 450     | RRJ RCP   | 3     | 34.714    | 34.668    | 5.833  | 0.800 |
| I2 to I1         | 375     | RRJ RCP   | 3     | 35.002    | 34.950    | 5.237  | 1.000 |
| J2 to J1         | 375     | RRJ RCP   | 3     | 35.041    | 34.948    | 9.279  | 1.000 |
| K2 to K1         | 375     | RRJ RCP   | 3     | 35.641    | 35.550    | 9.106  | 1.000 |
| L2 to L1         | 375     | RRJ RCP   | 3     | 36.912    | 36.821    | 9.136  | 1.000 |
| Q1 to A10        | 450     | RRJ RCP   | 3     | 35.128    | 35.120    | 1.590  | 0.500 |

| PIT SCHEDULE |                                                    |             |             |          |               |                                      |
|--------------|----------------------------------------------------|-------------|-------------|----------|---------------|--------------------------------------|
| ID           | DESCRIPTION                                        | EASTING     | NORTHING    | COVER RL | WATERTABLE RL | INVERT                               |
| A1           | CONCRETE BANDAGE JOINT                             | 279212.951  | 6128593.848 | 32.463   | -             | 30.376<br>30.376                     |
| A2           | 2400x1500 JUNCTION BOX 'TYPE B' WITH LOCK DOWN LID | 279220.308  | 6128596.113 | 32.616   | -             | 30.510<br>30.510<br>30.891<br>30.510 |
| A3           | 900x900 JUNCTION BOX 'TYPE C'                      | 279235.355  | 6128597.686 | 32.763   | -             | 31.042<br>31.200<br>31.042           |
| A4           | 900x900 JUNCTION BOX 'TYPE C'                      | 279319.215  | 6128606.412 | 33.769   | -             | 31.855<br>32.100<br>31.855           |
| A5           | 900x900 JUNCTION BOX 'TYPE C'                      | 279338.817  | 6128608.449 | 33.776   | -             | 32.023<br>32.400                     |
| A6           | 900x900 JUNCTION BOX 'TYPE C'                      | 279409.952  | 6128615.837 | 34.443   | -             | 33.115<br>33.115<br>33.115           |
| A6a          | VERTICAL SPLAY BEND                                | 279458.939  | 6128620.922 | -        | -             | 33.608<br>33.608                     |
| A7           | 900x900 JUNCTION BOX 'TYPE C'                      | 279491.220  | 6128624.273 | 35.293   | -             | 33.800<br>33.800<br>33.932           |
| A8           | 900x900 JUNCTION BOX 'TYPE C'                      | 279588.749  | 6128634.392 | 36.405   | -             | 34.668<br>34.668<br>34.717           |
| A9           | VERTICAL SPLAY BEND                                | 279592.140  | 6128601.799 | -        | -             | 34.946<br>34.946                     |
| A10          | 900x900 JUNCTION BOX 'TYPE C'                      | 279595.735  | 6128567.240 | 36.544   | -             | 35.120<br>35.120<br>35.120           |
| A11          | 1900x600 DOUBLE SIDE ENTRY PIT                     | 279601.726  | 6128567.529 | 36.520   | 36.370        | 35.150<br>35.490                     |
| B1           | 1900x600 DOUBLE SIDE ENTRY PIT                     | 279235.915  | 6128605.550 | 32.760   | 62.630        | 31.279                               |
| C1           | 1900x600 DOUBLE SIDE ENTRY PIT                     | 279318.596  | 6128613.958 | 33.560   | 33.430        | 32.179                               |
| D1           | 1200x900 JUNCTION BOX 'TYPE C'                     | 279327.962  | 6128606.020 | 33.657   | -             | 31.689<br>31.689<br>32.050           |
| D2           | 1900x600 DOUBLE SIDE ENTRY PIT                     | 279328.842  | 6128600.427 | 33.626   | 33.499        | 32.107<br>32.107                     |
| D3           | 900x900 JUNCTION BOX 'TYPE C'                      | 279336.74   | 6128601.289 | 33.658   | -             | 32.186<br>32.186<br>TBC              |
| D4           | 1900x600 DOUBLE SIDE ENTRY PIT                     | 279337.5383 | 6128601.829 | 33.690   | 33.570        | 32.195                               |
| E1           | 1900x600 DOUBLE SIDE ENTRY PIT                     | 279493.523  | 6128632.429 | 34.480   | 34.375        | 33.155                               |
| F1           | 900x900 JUNCTION BOX 'TYPE C'                      | 279418.640  | 6128615.428 | 34.421   | -             | 32.844<br>32.844<br>32.844           |
| F2           | 1900x600 DOUBLE SIDE ENTRY PIT                     | 279418.762  | 6128614.646 | 34.510   | 34.370        | 32.852                               |
| G1           | EXISTING JUNCTION BOX                              | 279486.241  | 6128622.435 | 35.192   | -             | 33.432<br>33.432<br>33.432           |
| G2           | 1900x900 DOUBLE SIDE ENTRY PIT                     | 279486.357  | 6128621.687 | 35.245   | 35.119        | 33.440                               |
| H1           | 1900x600 DOUBLE SIDE ENTRY PIT                     | 279493.523  | 6128632.429 | 35.340   | 35.230        | 33.842                               |
| I1           | 900x900 JUNCTION BOX 'TYPE C'                      | 279594.541  | 6128633.708 | 36.363   | -             | 34.714<br>34.747<br>34.950           |
| I2           | 1900x600 DOUBLE SIDE ENTRY PIT                     | 279595.408  | 6128628.544 | 36.340   | 36.170        | 35.002                               |
| J1           | 900x900 JUNCTION BOX 'TYPE C'                      | 279609.533  | 6128635.364 | 36.412   | -             | 34.948<br>34.948<br>34.948           |
| J2           | 1900x600 DOUBLE SIDE ENTRY PIT                     | 279609.201  | 6128644.637 | 36.420   | 36.310        | 35.041                               |
| K1           | 900x900 JUNCTION BOX 'TYPE C'                      | 279651.874  | 6128640.051 | 37.000   | -             | 35.320<br>35.550<br>35.320           |
| K2           | 1900x600 DOUBLE SIDE ENTRY PIT                     | 279651.561  | 6128649.152 | 36.980   | 36.870        | 35.641                               |
| L1           | 900x900 JUNCTION BOX 'TYPE C'                      | 279747.629  | 6128650.037 | 37.907   | -             | 36.821<br>36.821<br>36.821           |
| L2           | 1900x600 DOUBLE SIDE ENTRY PIT                     | 279747.322  | 6128659.168 | 37.935   | 37.789        | 36.912                               |
| M1           | 1900x600 DOUBLE SIDE ENTRY PIT                     | 279232.788  | 6128588.990 | 32.730   | 32.570        | 31.850                               |
| N1           | 1900x600 DOUBLE SIDE ENTRY PIT                     | 279340.657  | 6128606.516 | 33.760   | 33.630        | 33.040                               |
| O1           | 1900x600 DOUBLE SIDE ENTRY PIT                     | 279599.529  | 6128633.500 | 36.443   | 36.270        | 35.670                               |
| P1           | 1900x600 DOUBLE SIDE ENTRY PIT                     | 279593.870  | 6128557.013 | 36.510   | 36.360        | 35.960                               |
| Q1           | 900x900 JUNCTION BOX 'TYPE C'                      | 279594.152  | 6128567.101 | 36.465   | -             | 34.936<br>35.128<br>34.936           |

NOTE:  
- INVERTS LISTED CLOCKWISE COMMENCING FROM OUTLET  
\* DENOTES INVERT LEVEL TO BE CONFIRMED PRIOR TO CONSTRUCTION  
- ALL SIDE ENTRY PIT LIDS TO BE TERRA FIRMA B-80 UNLESS STATED OTHERWISE

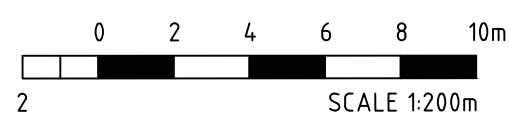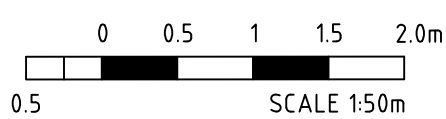

CAUTION: ALL SERVICES SHOWN ON THIS PLAN ARE APPROXIMATE ONLY AND SHALL BE MARKED ON-SITE BY THE RELEVANT AUTHORITY PRIOR TO COMMENCEMENT OF CONSTRUCTION.




31 HAUTEVILLE TERRACE  
EASTWOOD SA 5063  
P: (08) 8172 1088  
E: enquiry@southfront.com.au  
W: www.southfront.com.au

| REVISION | ISSUE/DESCRIPTION       | APPROVED | DATE       |
|----------|-------------------------|----------|------------|
| A        | ISSUED FOR CONSTRUCTION | DJ       | 13/05/2021 |
|          |                         |          |            |
|          |                         |          |            |
|          |                         |          |            |

| DESIGNED | SHEET No.    | REVISION   |
|----------|--------------|------------|
| DJ       | 07 of 10     | A          |
| DRAWN    | DRAWING No.  | DATE       |
| CM       | 20059        | 13/05/2021 |
| APPROVED | STATUS       | SIZE       |
| DJ       | CONSTRUCTION | A1         |


| CLIENT                                   |  |
|------------------------------------------|--|
| CITY OF UNLEY                            |  |
| PROJECT                                  |  |
| MILLS STREET, CLEARANCE PARK             |  |
| STORMWATER DRAINAGE                      |  |
| LATERAL SECTIONS, PIT AND PIPE SCHEDULES |  |

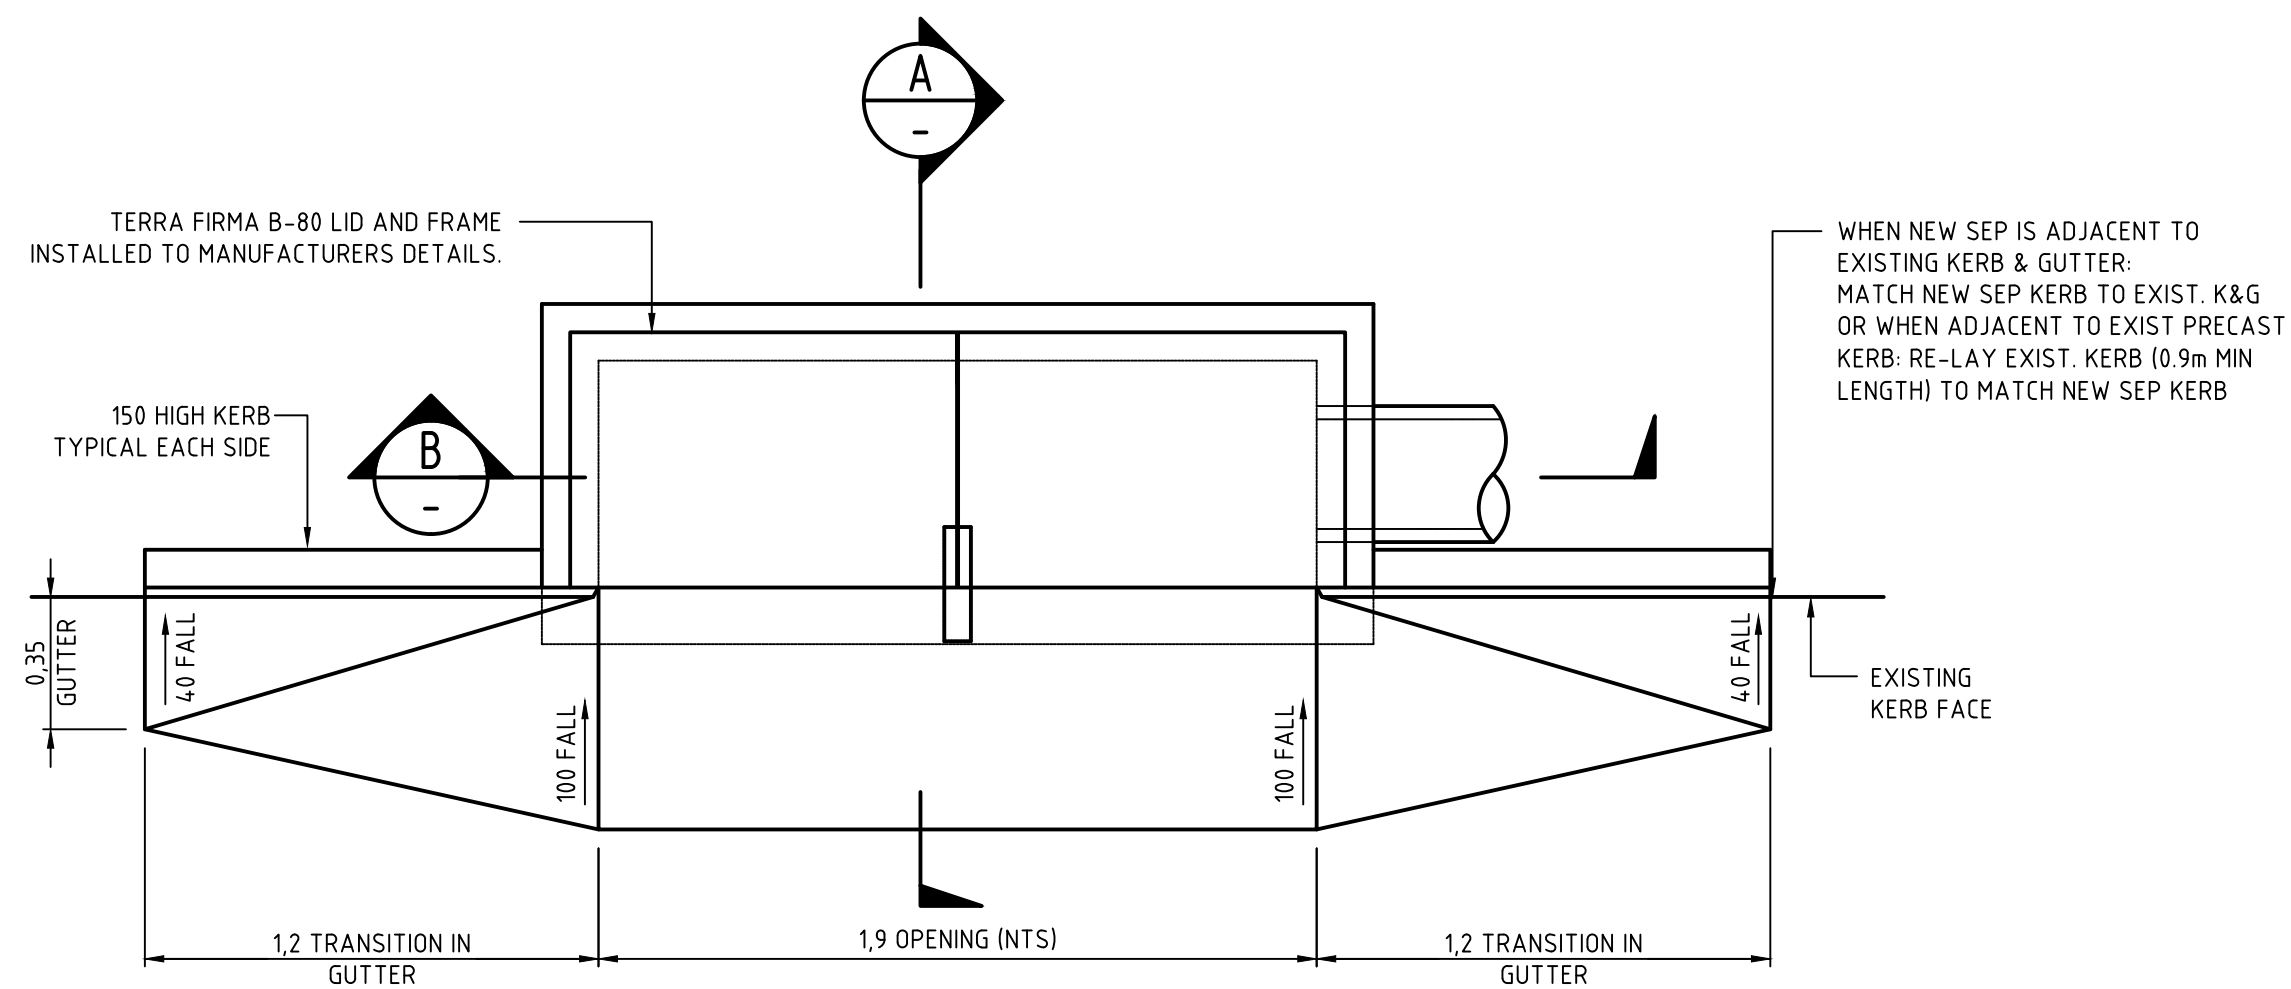

PLAN


### 1900x600 SIDE ENTRY PIT WITH DEPRESSED APRON

SCALE 1:20

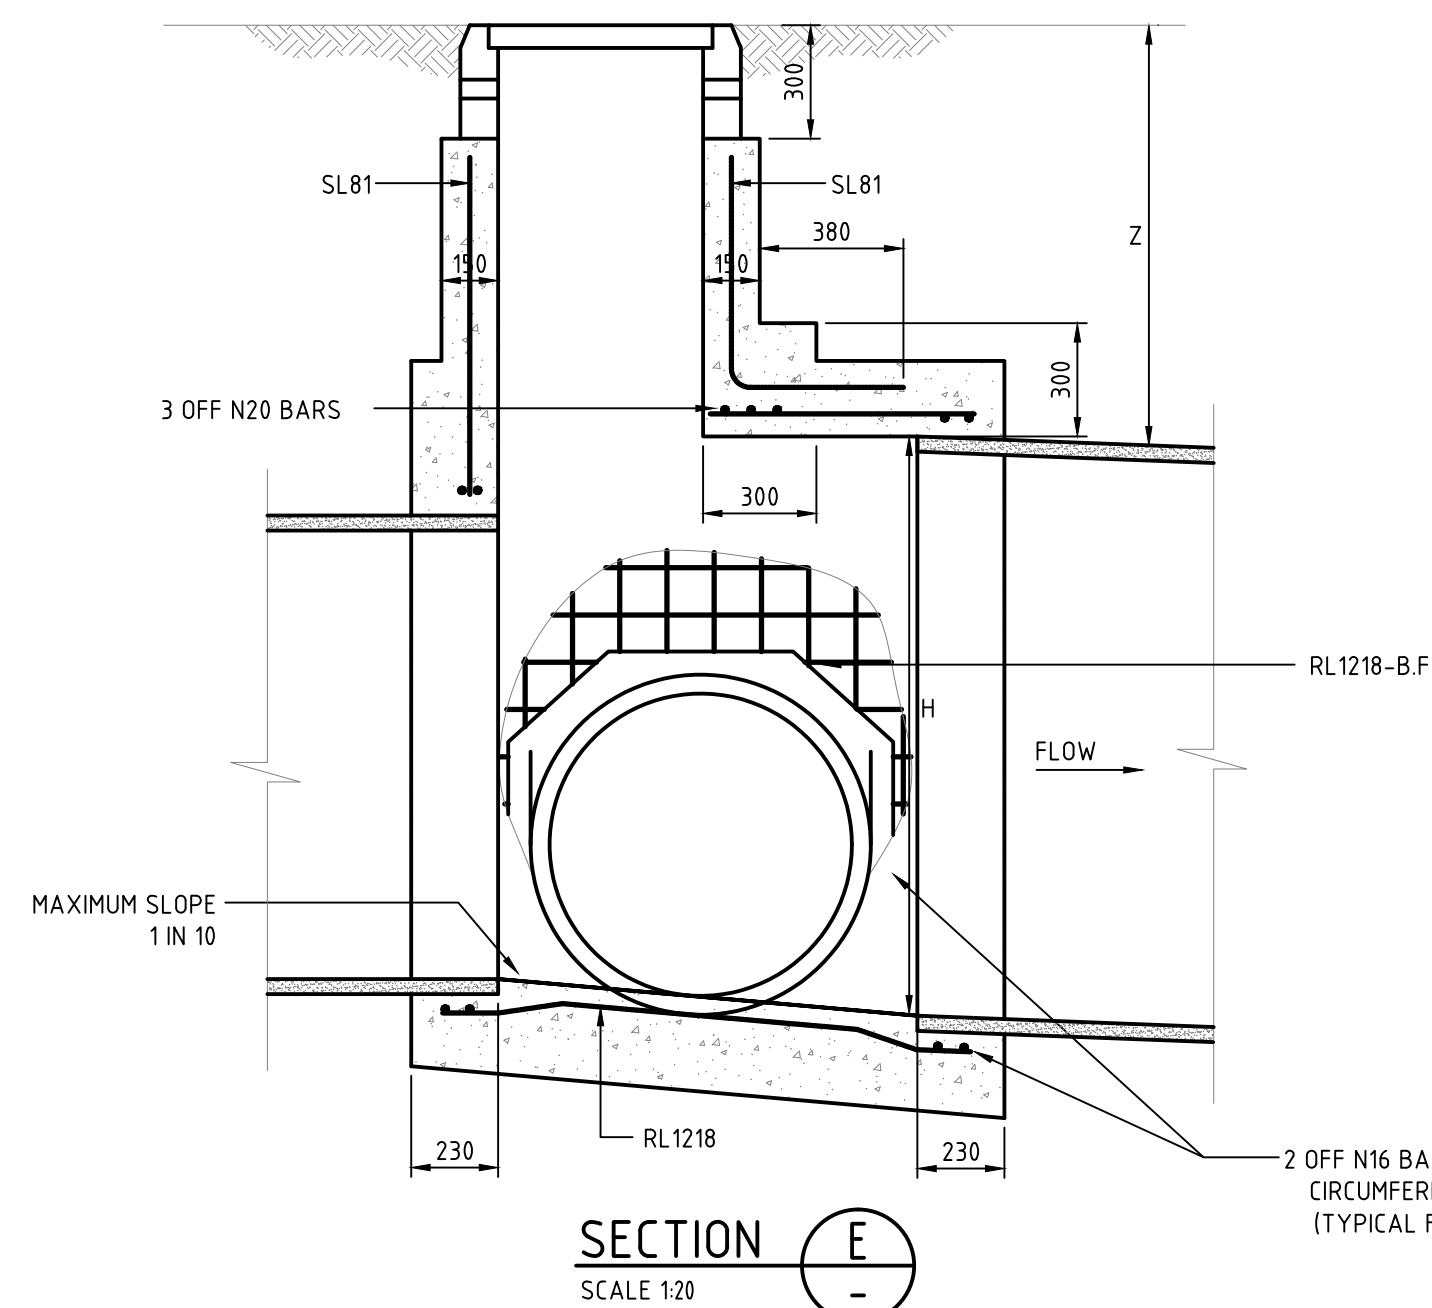


SECTION E

SCALE 1:20

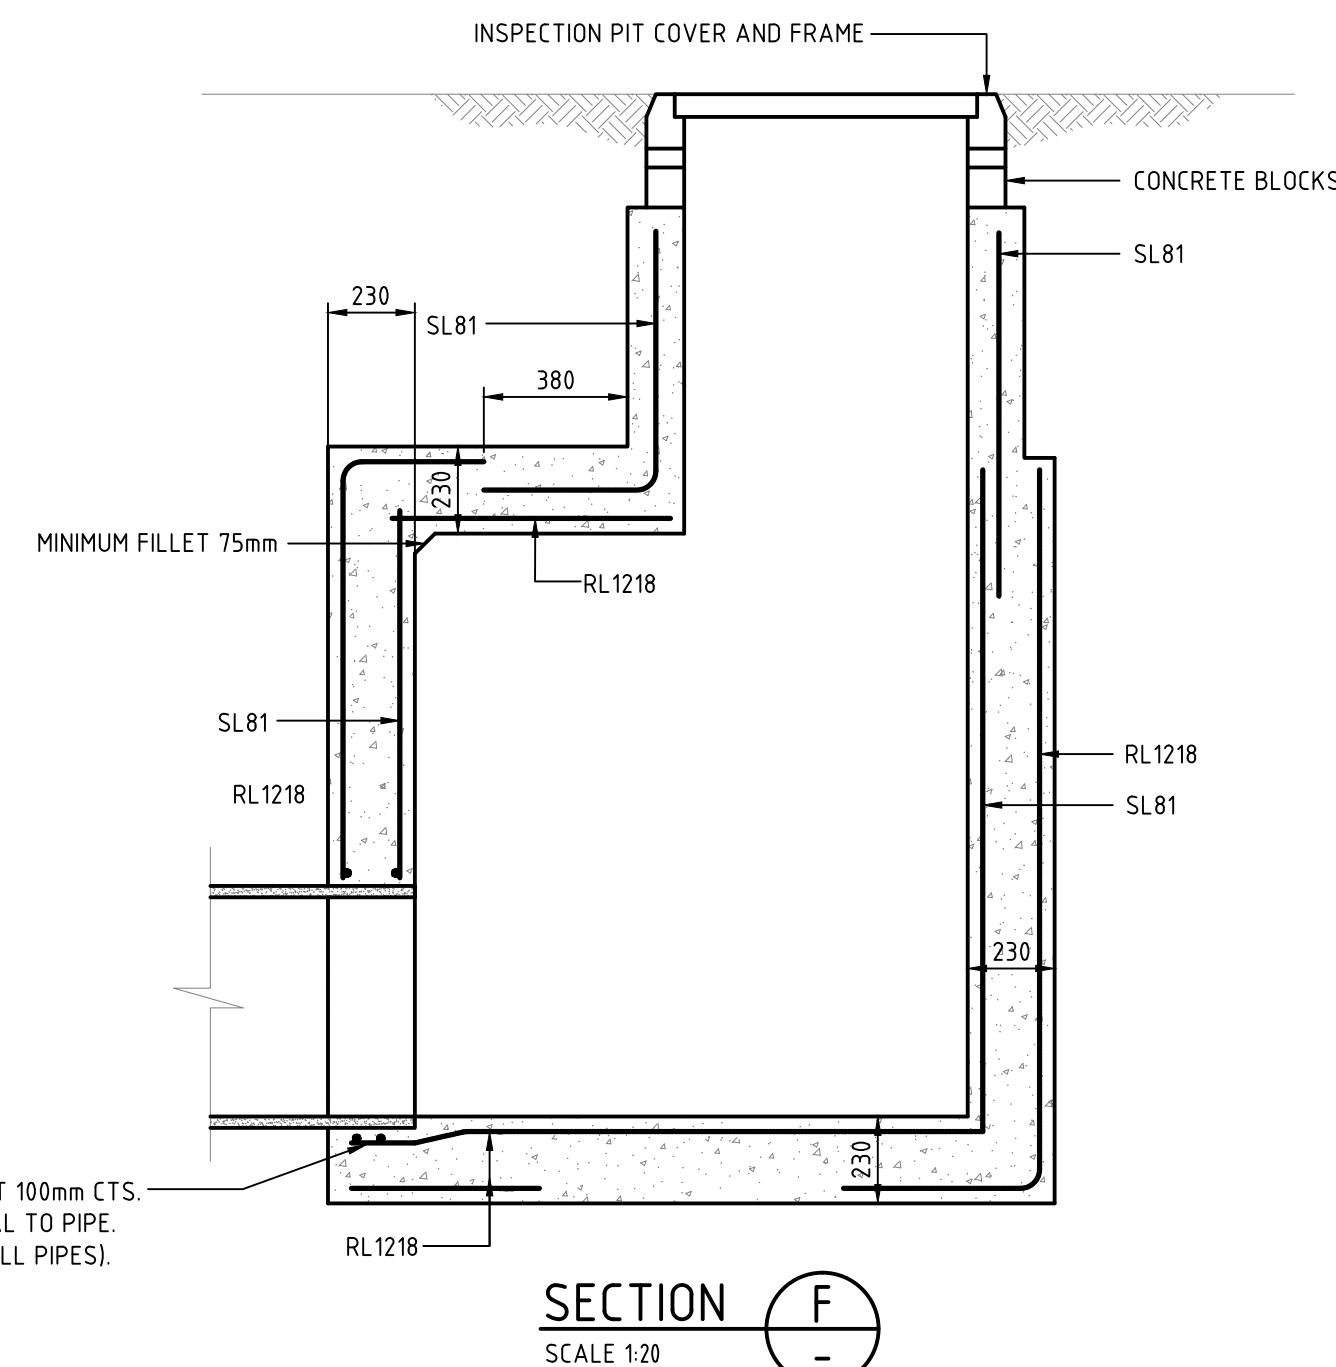


SECTION F

SCALE 1:20

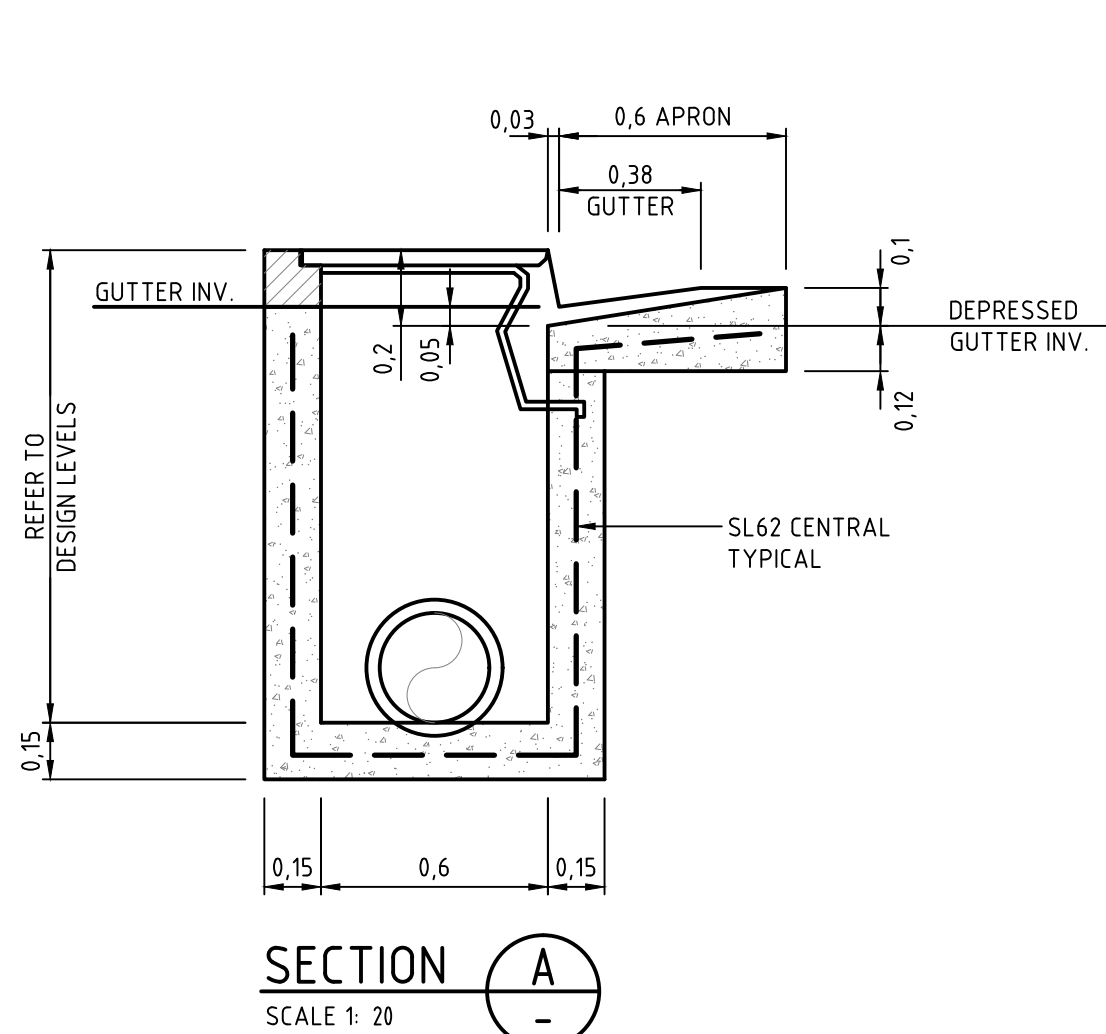


SECTION A

SCALE 1: 20

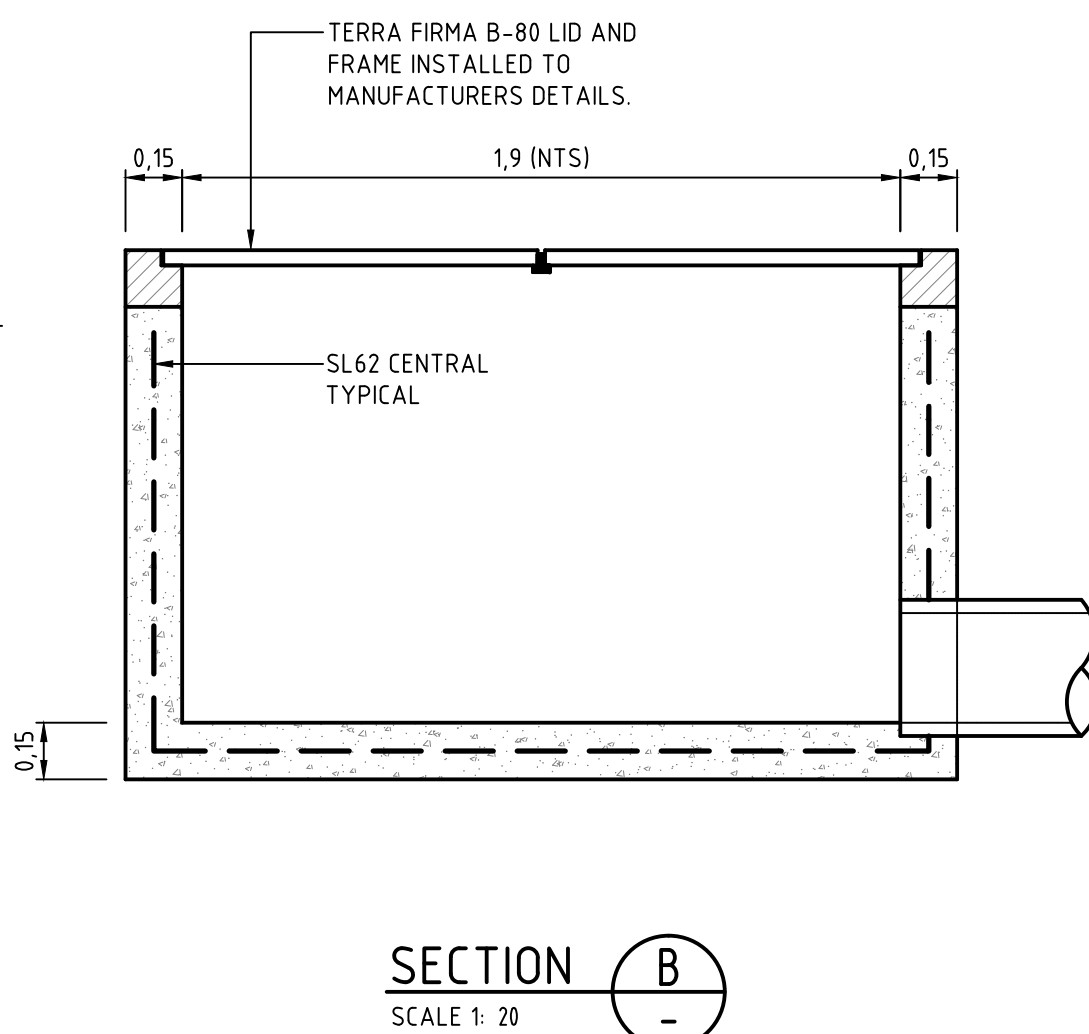

SECTION B


SCALE 1: 20

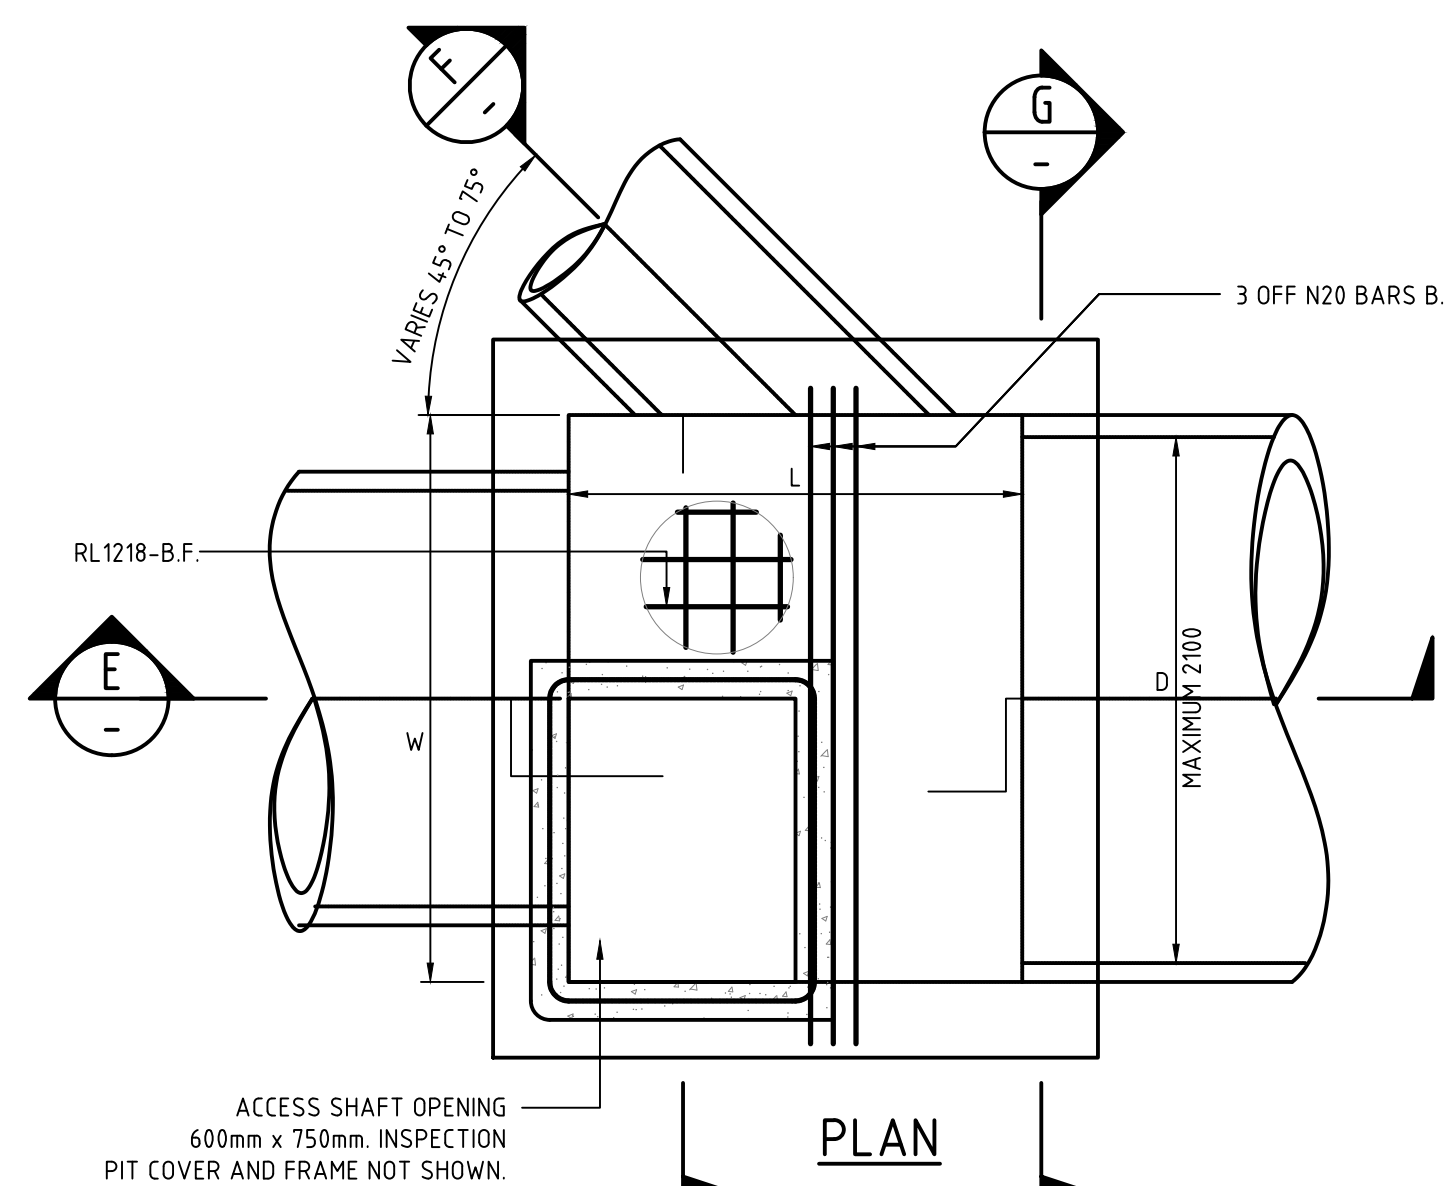

PLAN


### JUNCTION BOX TYPE B

SCALE 1:20

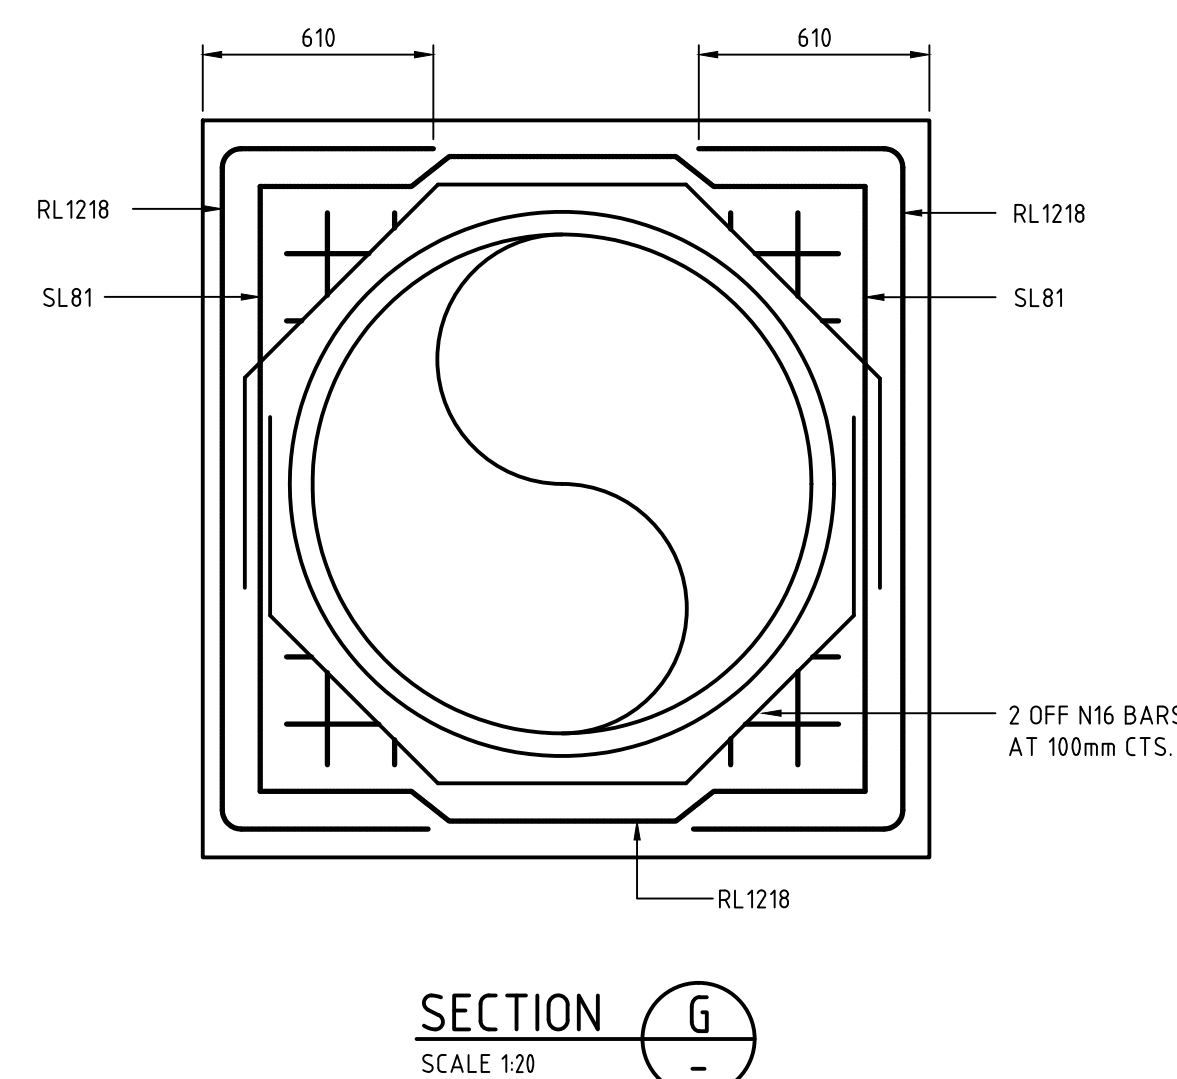

SECTION G


SCALE 1:20

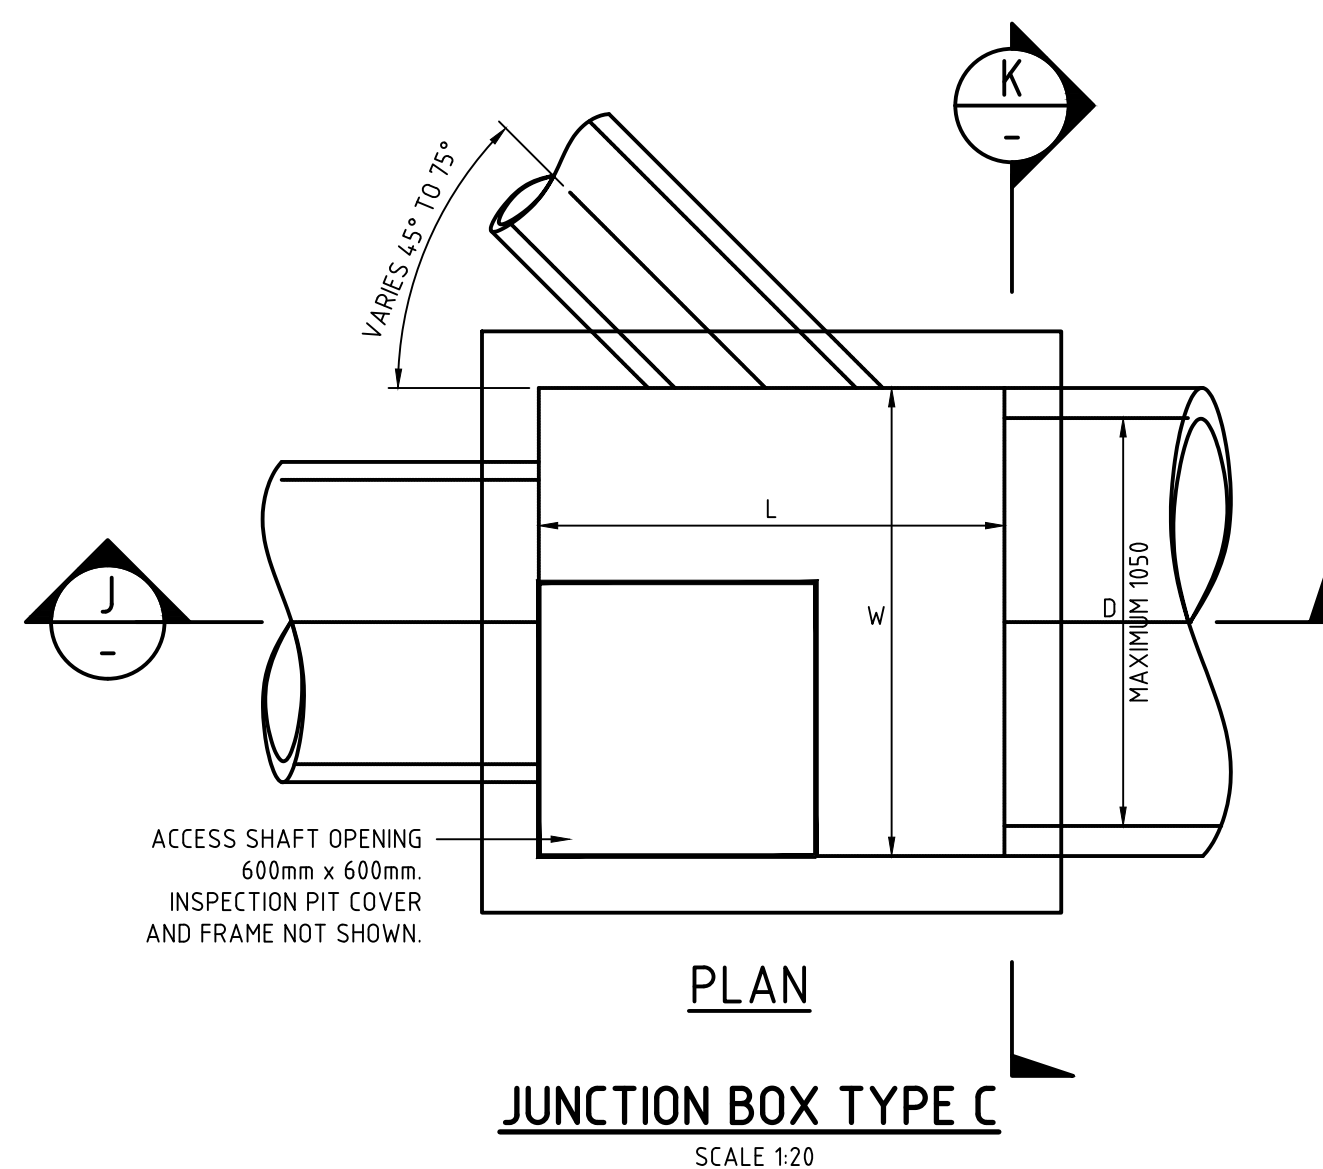

PLAN


### JUNCTION BOX TYPE C

SCALE 1:20

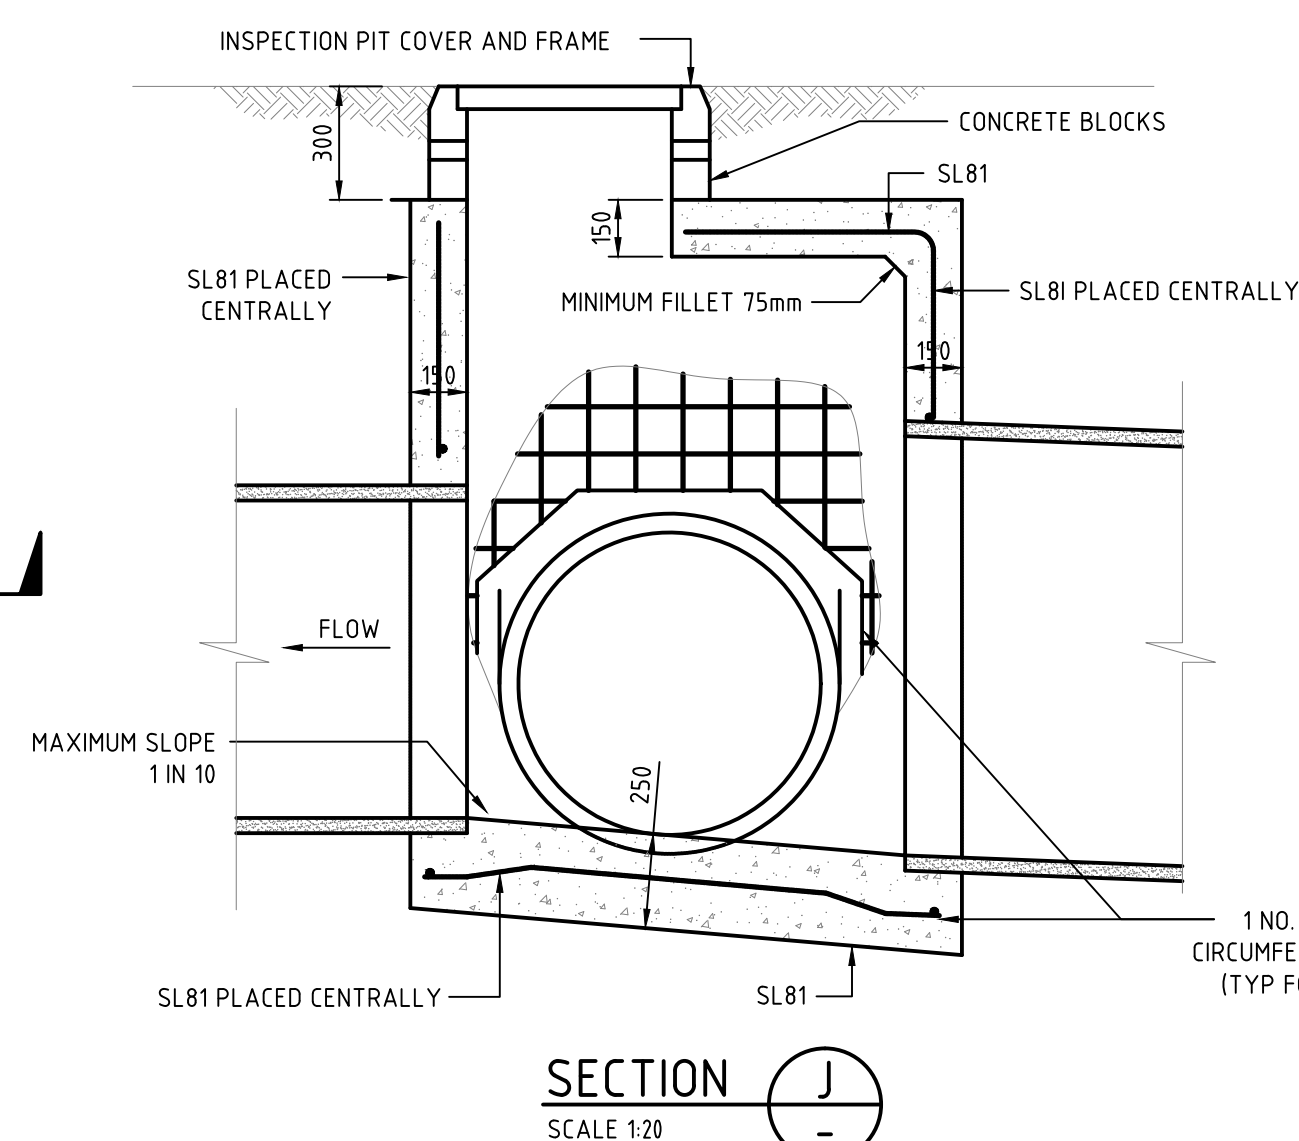

SECTION J

SCALE 1:20

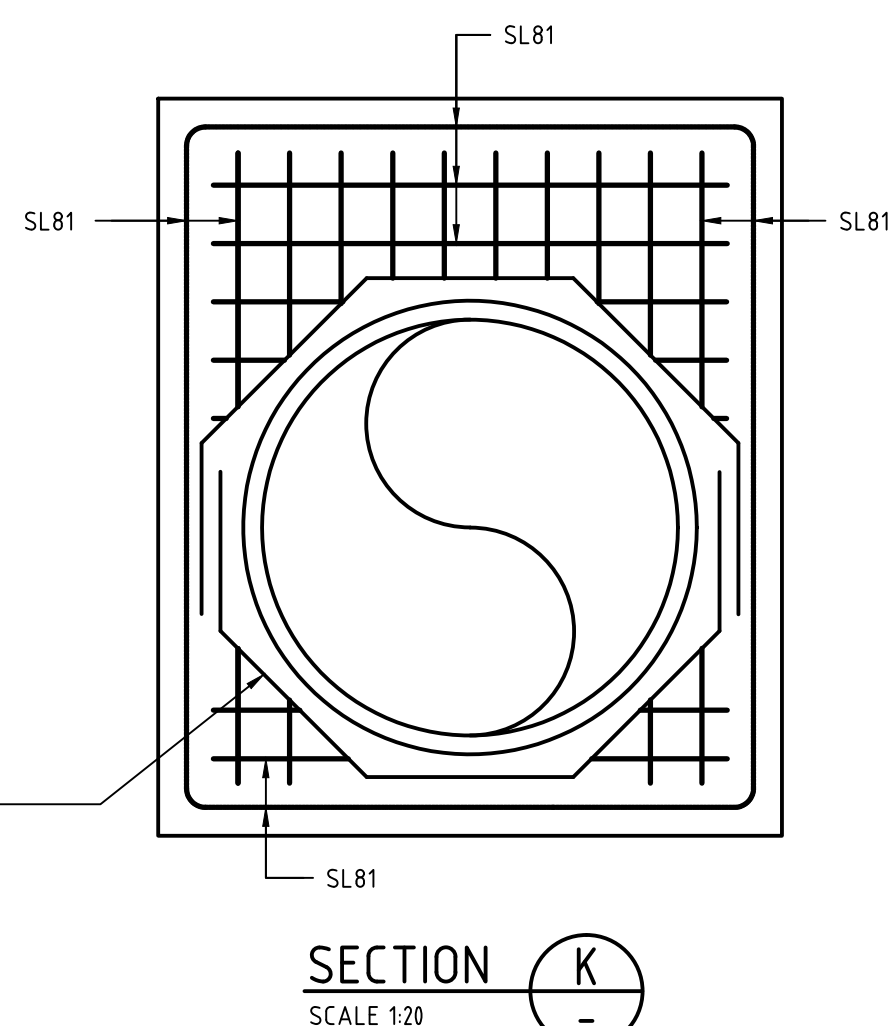

SECTION K

SCALE 1:20

### NOTES - JUNCTION BOXES

- CONCRETE:  
REINFORCED CONCRETE - CLASS N32
- REINFORCEMENT:  
ALL FABRIC TO BE IN ACCORDANCE WITH A.S. 1304-1991  
ALL BARS TO BE IN ACCORDANCE WITH A.S. 1302-1991, GRADE 410Y. ALTERNATIVE REINFORCEMENT MAY BE USED ACCORDING TO THE FOLLOWING SCHEDULE:

| FABRIC | EQUIVALENT BAR REINFORCEMENT |       |
|--------|------------------------------|-------|
|        | 12mm DIAMETER BARS           |       |
|        | LONGITUDINAL                 | CROSS |
| SL81   | 200                          | 200   |
| RL1218 | 75                           | 400   |

- LAPS:  
BARS TO BE LAPPED 25 BAR DIAMETERS.  
FABRIC TO BE LAPPED 250mm.
- COVER:  
CLEAR COVER OVER REINFORCEMENT TO BE MINIMUM 50mm.  
REINFORCEMENT CUT TO ALLOW 50mm CLEAR COVER AROUND PIPE PROFILES.
- INSPECTION PIT COVER AND FRAME TO BE GATIC HEAVY DUTY, EVERLEVEL HEAVY SERVICE, OR EQUIVALENT, HAVING A MINIMUM LOAD CAPACITY OF 5KN.
- CONCRETE BLOCKS ARE TO BE IN ACCORDANCE WITH AS2733-1984 CLASSIFICATION A OR B.
- CONSTRUCTION JOINTS:  
CONSTRUCTION JOINTS SHALL BE ROUGHENED TO EXPOSE AGGREGATE TO PROVIDE A BOND BETWEEN THE OLD AND THE NEW CONCRETE.

### JUNCTION BOX TYPE B FOR PIPE DIAMETERS 1050 <D <2100 AND MAXIMUM DEPTH TO TOP OF PIPE 1.8m <Z <3.3m

| DIMENSION (TYPE C)                 |   | MINIMUM (m) | MAXIMUM (m)               |
|------------------------------------|---|-------------|---------------------------|
| LENGTH OF BOX                      | L | 1.0         | 2.0                       |
| WIDTH OF BOX (INTERNAL)            | W | 1.2         | 2.4                       |
| HEIGHT OF INSIDE OF BOX            | H | 1.6         | 2.3<br>(H=D+T WHEN D>15m) |
| DEPTH OF TOP OF PIPE BELOW SURFACE | Z | 1.8         | 3.3                       |

### JUNCTION BOX TYPE C FOR PIPE DIAMETER (D) UP TO 1050mm

| DIMENSION (TYPE C)                         |   | MINIMUM (m) | MAXIMUM (m) |
|--------------------------------------------|---|-------------|-------------|
| LENGTH OF BOX                              | L | 0.6         | 1.5         |
| WIDTH OF BOX (INTERNAL)                    | W | 0.6         | 1.2         |
| DEPTH OF JUNCTION BOX INVERT BELOW SURFACE | - | -           | 2.4         |

0 0.2 0.4 0.6 0.8 1.0m  
0.2 SCALE 1:20m




31 HAUTEVILLE TERRACE  
EASTWOOD SA 5063  
P: (08) 8172 1088  
E: enquiry@southfront.com.au  
W: www.southfront.com.au

| REVISION | ISSUE/DESCRIPTION       | APPROVED | DATE       |
|----------|-------------------------|----------|------------|
| A        | ISSUED FOR CONSTRUCTION | DJ       | 13/05/2021 |
|          |                         |          |            |
|          |                         |          |            |
|          |                         |          |            |

| DESIGNED | SHEET No.    | REVISION   |
|----------|--------------|------------|
| DJ       | 08 of 10     | A          |
| DRAWN    | DRAWING No.  | DATE       |
| CM       | 20059        | 13/05/2021 |
| APPROVED | STATUS       | SIZE       |
| DJ       | CONSTRUCTION | A1         |


| CLIENT                                                         |
|----------------------------------------------------------------|
| CITY OF UNLEY                                                  |
| PROJECT                                                        |
| MILLS STREET, CLEARANCE PARK<br>STORMWATER DRAINAGE<br>DETAILS |



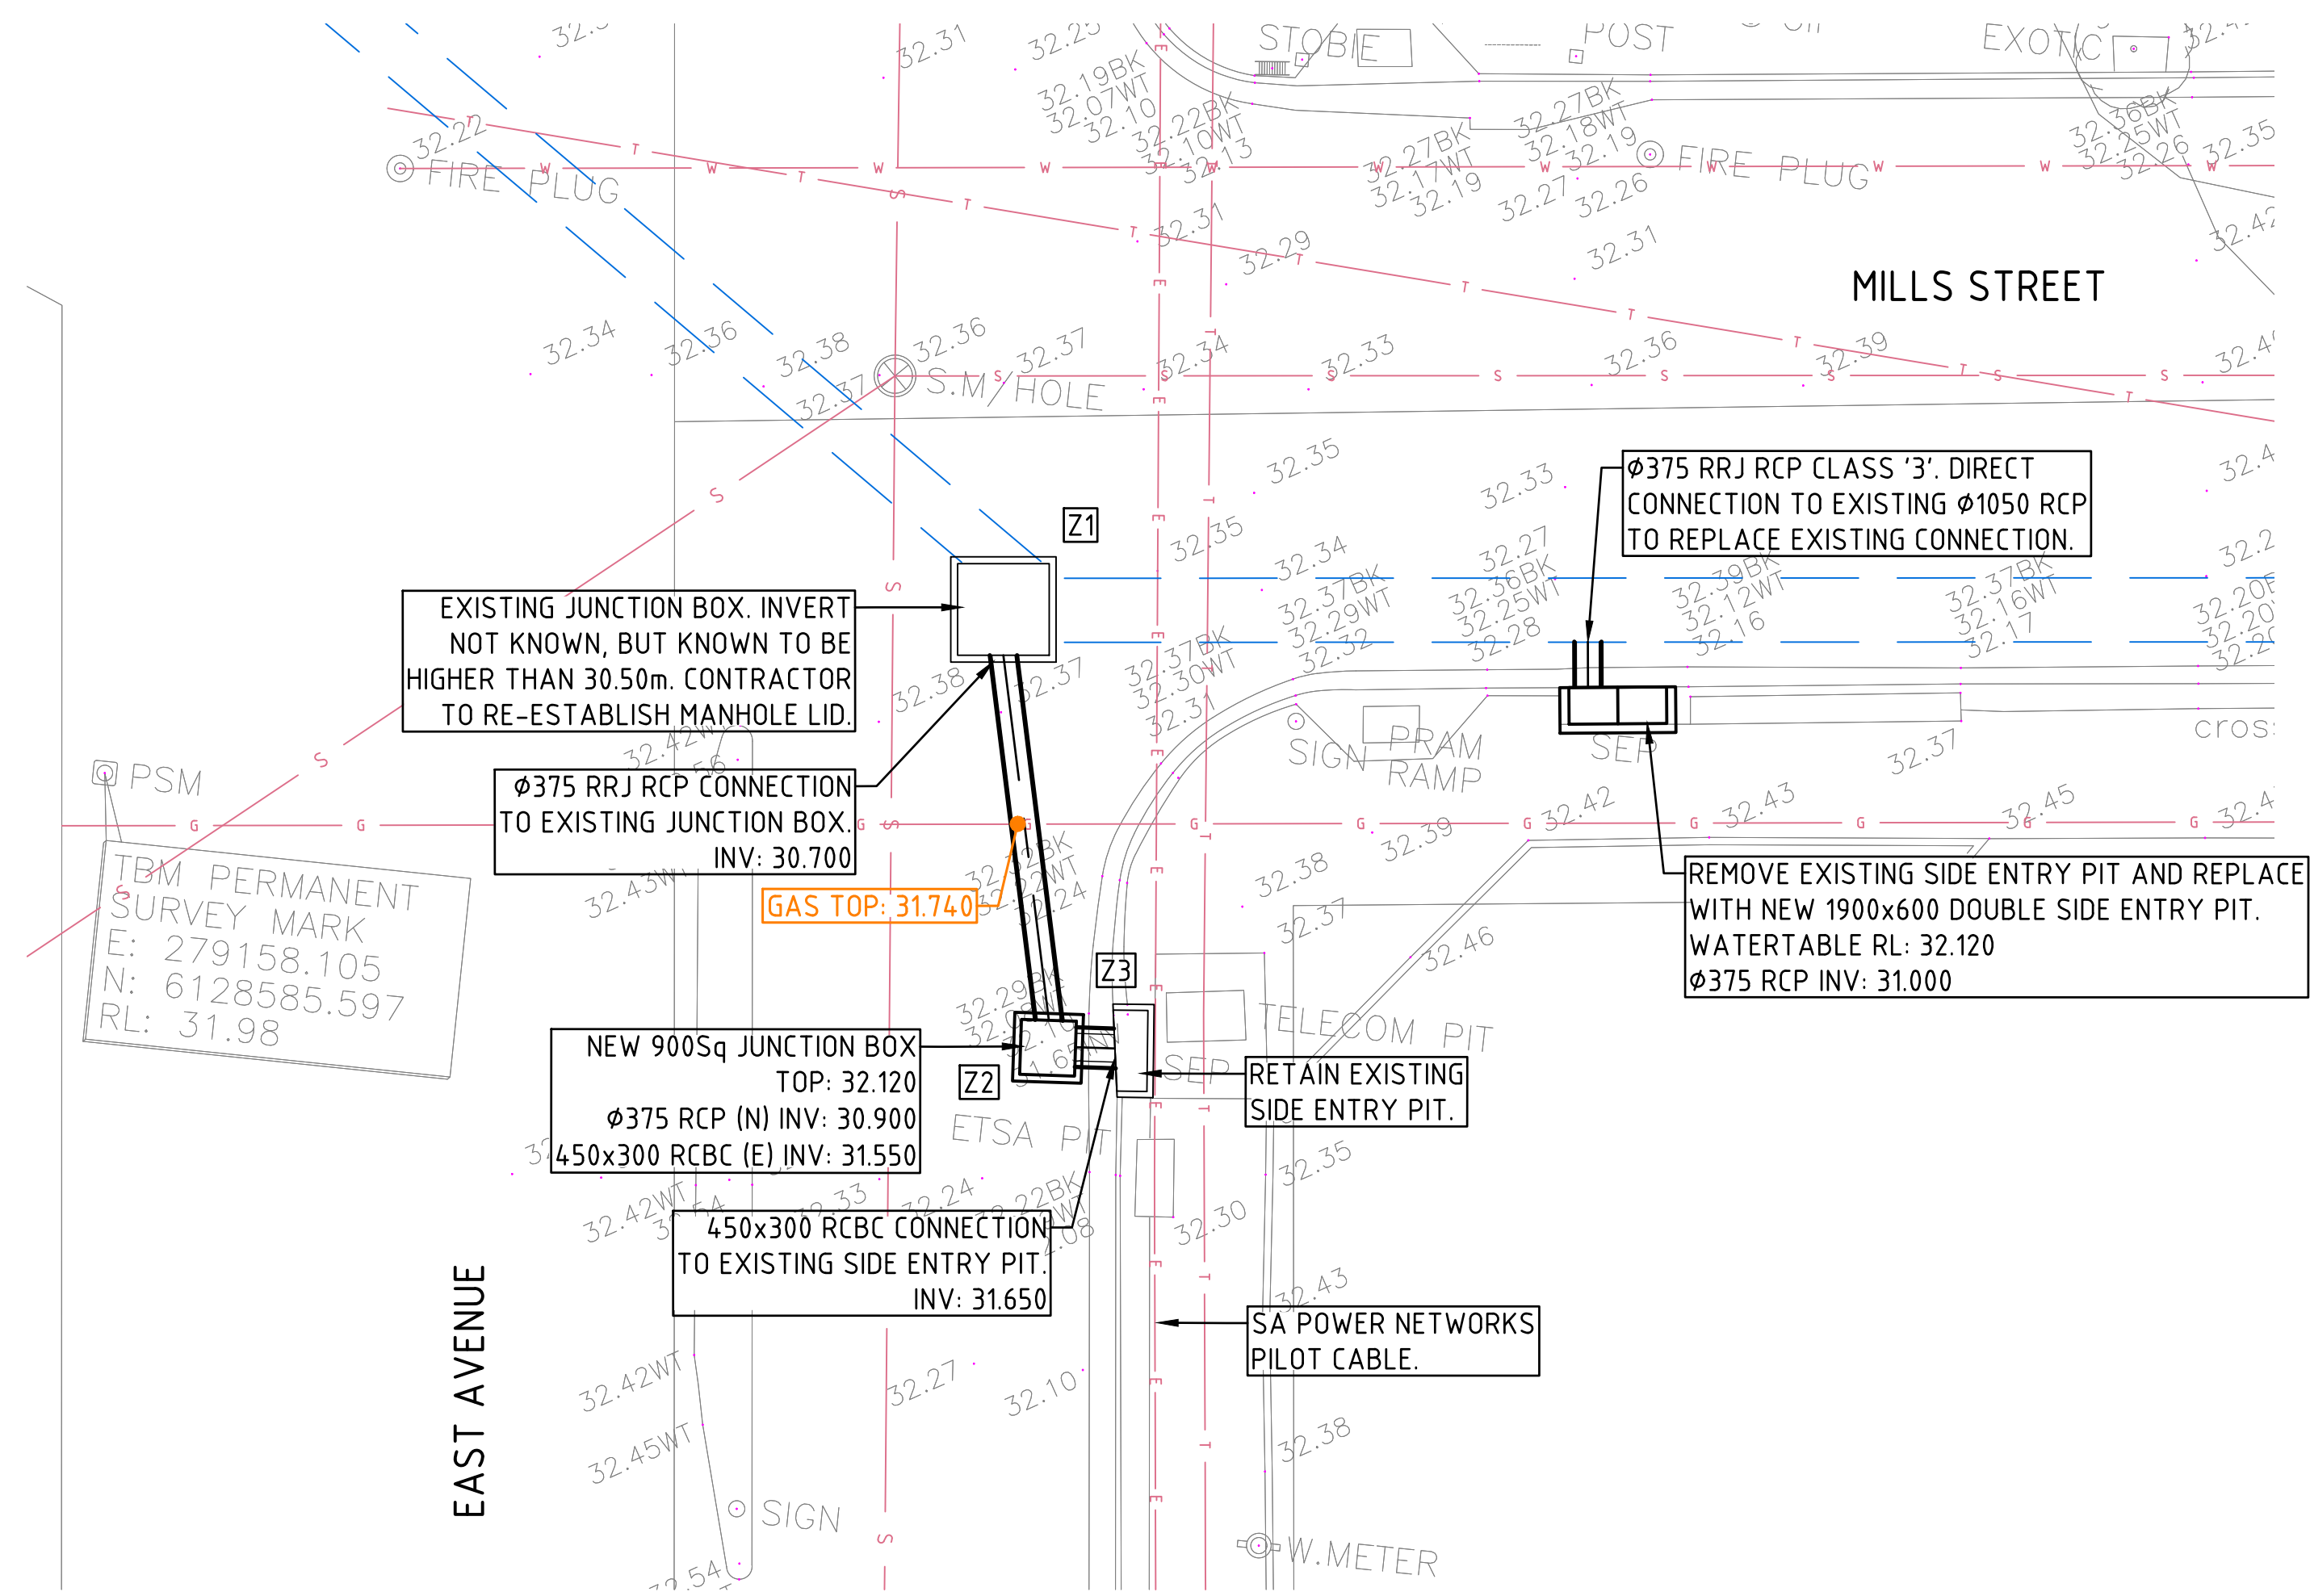

PLAN VIEW  
SCALE 1:100 @ A1

FOR CONTINUATION REFER SHEET 01

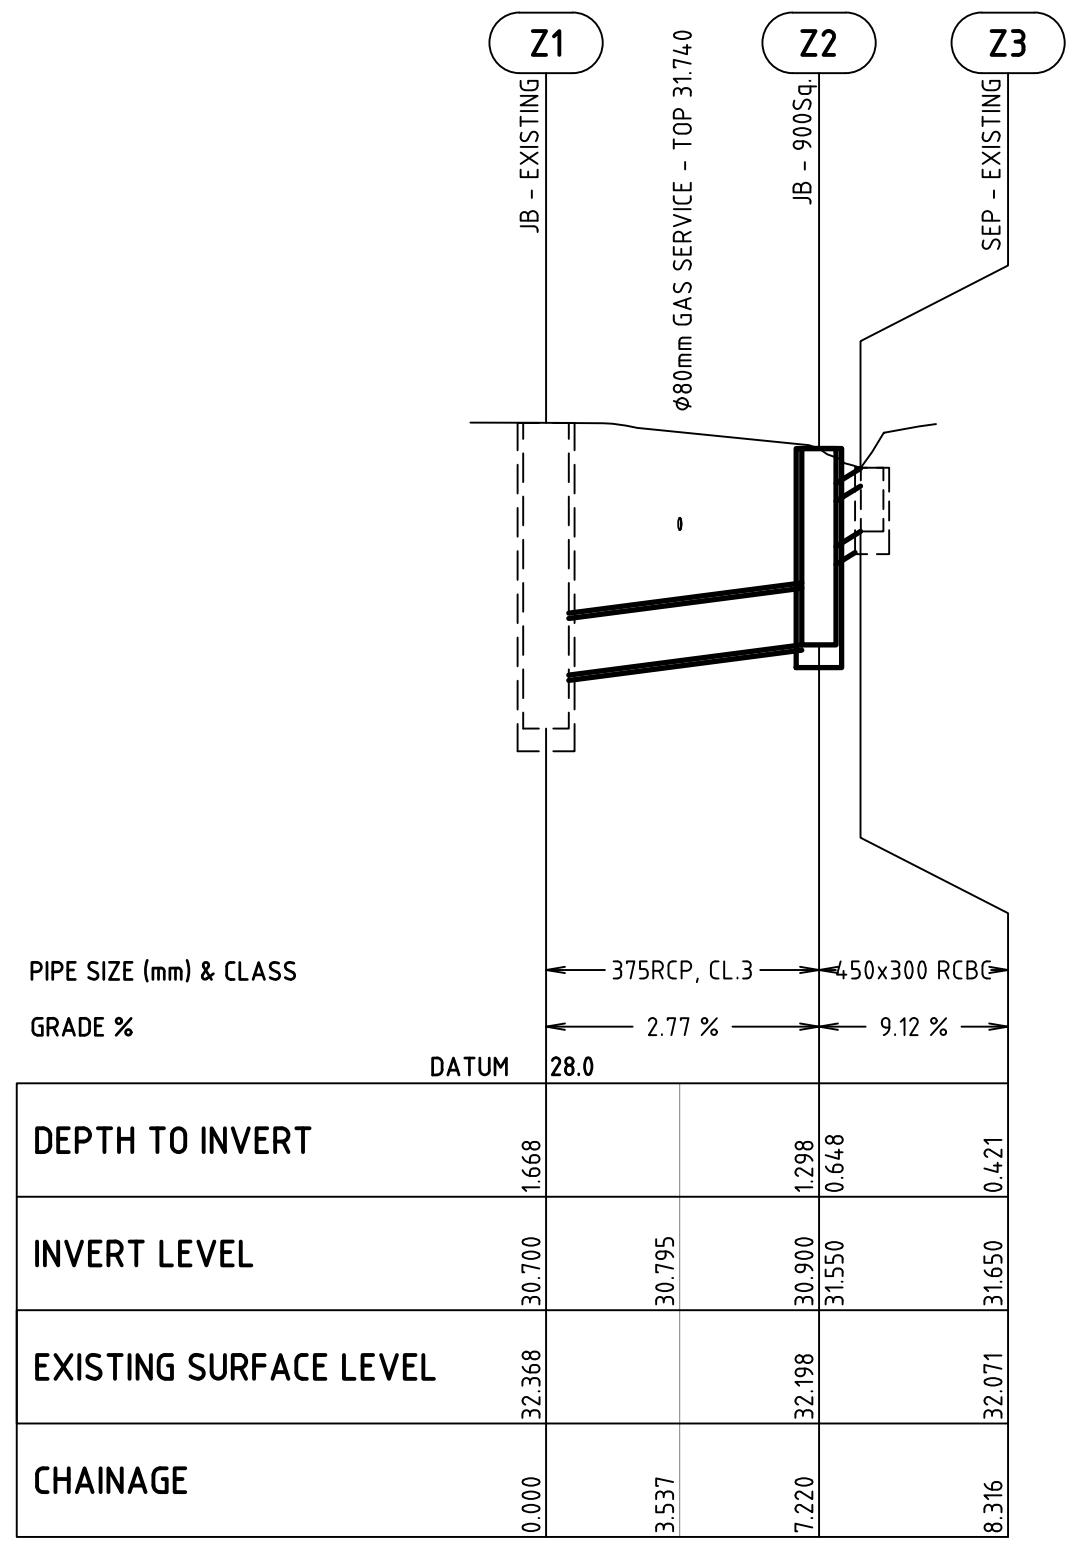

LINE Z  
LONGITUDINAL SECTION  
HORIZONTAL SCALE 1:200 @ A1  
VERTICAL SCALE 1:50 @ A1


LEGEND

- $\phi$ 750 RRJ RCP
- $\phi$ 750 EXISTING
- NEW STORMWATER PIPE
- EXISTING STORMWATER PIPE
- NEW SIDE ENTRY PIT, REFER PIT AND PIPE SCHEDULES FOR DETAILS
- NEW JUNCTION BOX, REFER PIT AND PIPE SCHEDULES FOR DETAILS
- PIT NUMBER, REFER TO PIT AND PIPE SCHEDULES FOR DETAILS


EXISTING SERVICES LEGEND

- E ELECTRICAL SERVICE
- G GAS SERVICE
- O/H OVERHEAD ELECTRICAL SERVICE
- N NBN SERVICE
- S SEWER SERVICE
- T TELSTRA SERVICE
- W WATER SERVICE

CAUTION: ALL SERVICES SHOWN ON THIS PLAN ARE APPROXIMATE ONLY AND SHALL BE MARKED ON-SITE BY THE RELEVANT AUTHORITY PRIOR TO COMMENCEMENT OF CONSTRUCTION.

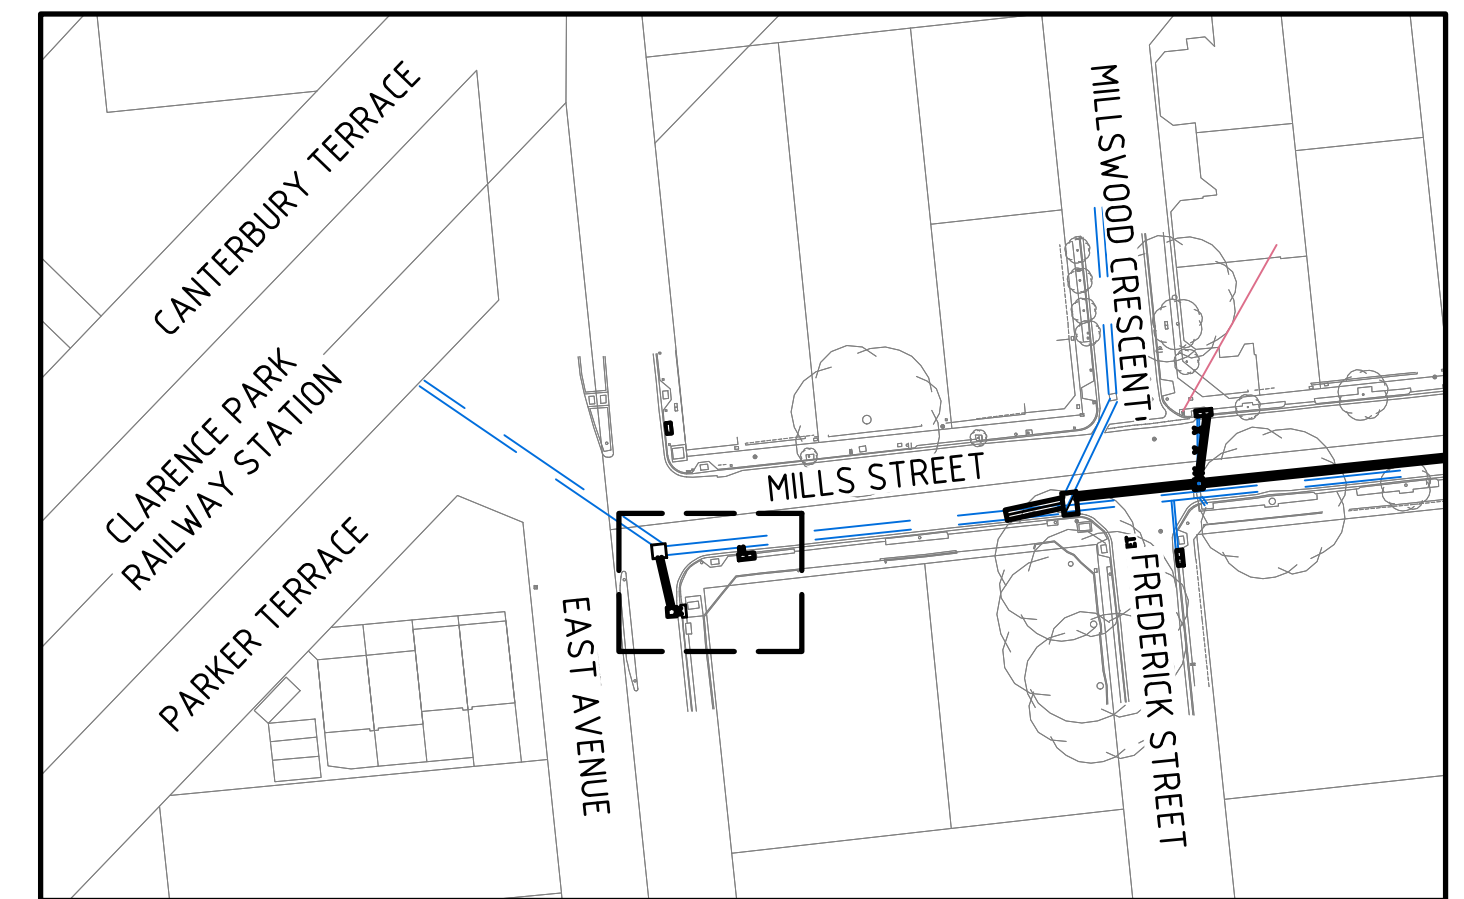

LOCALITY PLAN  
NOT TO SCALE

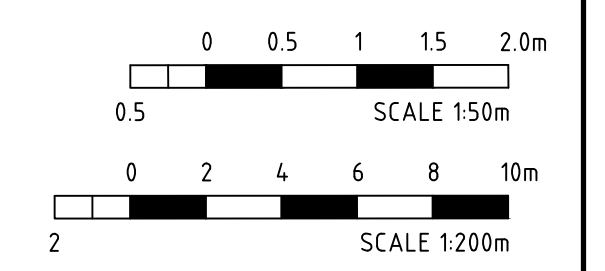

31 HAUTEVILLE TERRACE  
EASTWOOD SA 5063  
P: (08) 8172 1088  
E: enquiry@southfront.com.au  
W: www.southfront.com.au

| REVISION | ISSUE/DESCRIPTION       | APPROVED | DATE       |
|----------|-------------------------|----------|------------|
| A        | ISSUED FOR CONSTRUCTION | DJ       | 09/04/2021 |
|          |                         |          |            |
|          |                         |          |            |
|          |                         |          |            |

| DESIGNED    | DJ           |
|-------------|--------------|
| DRAWN       | CM           |
| APPROVED    | DJ           |
| SHEET No.   | 10 of 10     |
| DRAWING No. | 20059        |
| REVISION    | A            |
| DATE        | 09/04/2021   |
| STATUS      | CONSTRUCTION |
| SIZE        | A1           |

| CLIENT  | CITY OF UNLEY                                                                             |
|---------|-------------------------------------------------------------------------------------------|
| PROJECT | MILLS STREET, CLEARANCE PARK<br>STORMWATER DRAINAGE<br>PLAN VIEW AND LONGITUDINAL SECTION |