



GREENWAY
ARCHITECTS

UNLEY OVAL PERIMETER FENCE

PROPOSAL

24049 – March 2025

Introduction



UNLEY OVAL PERIMETER FENCE

Site

Kiosk



Mackay Grandstand



Jack Oatey Stand



Sturt Bowling Club



Playground



Gazebo



Toilets



Gazebo



Playground



Cricket nets



Sturt Lawn Tennis Club




UNLEY OVAL PERIMETER FENCE






GREENWAY
ARCHITECTS

Analysis existing fencing

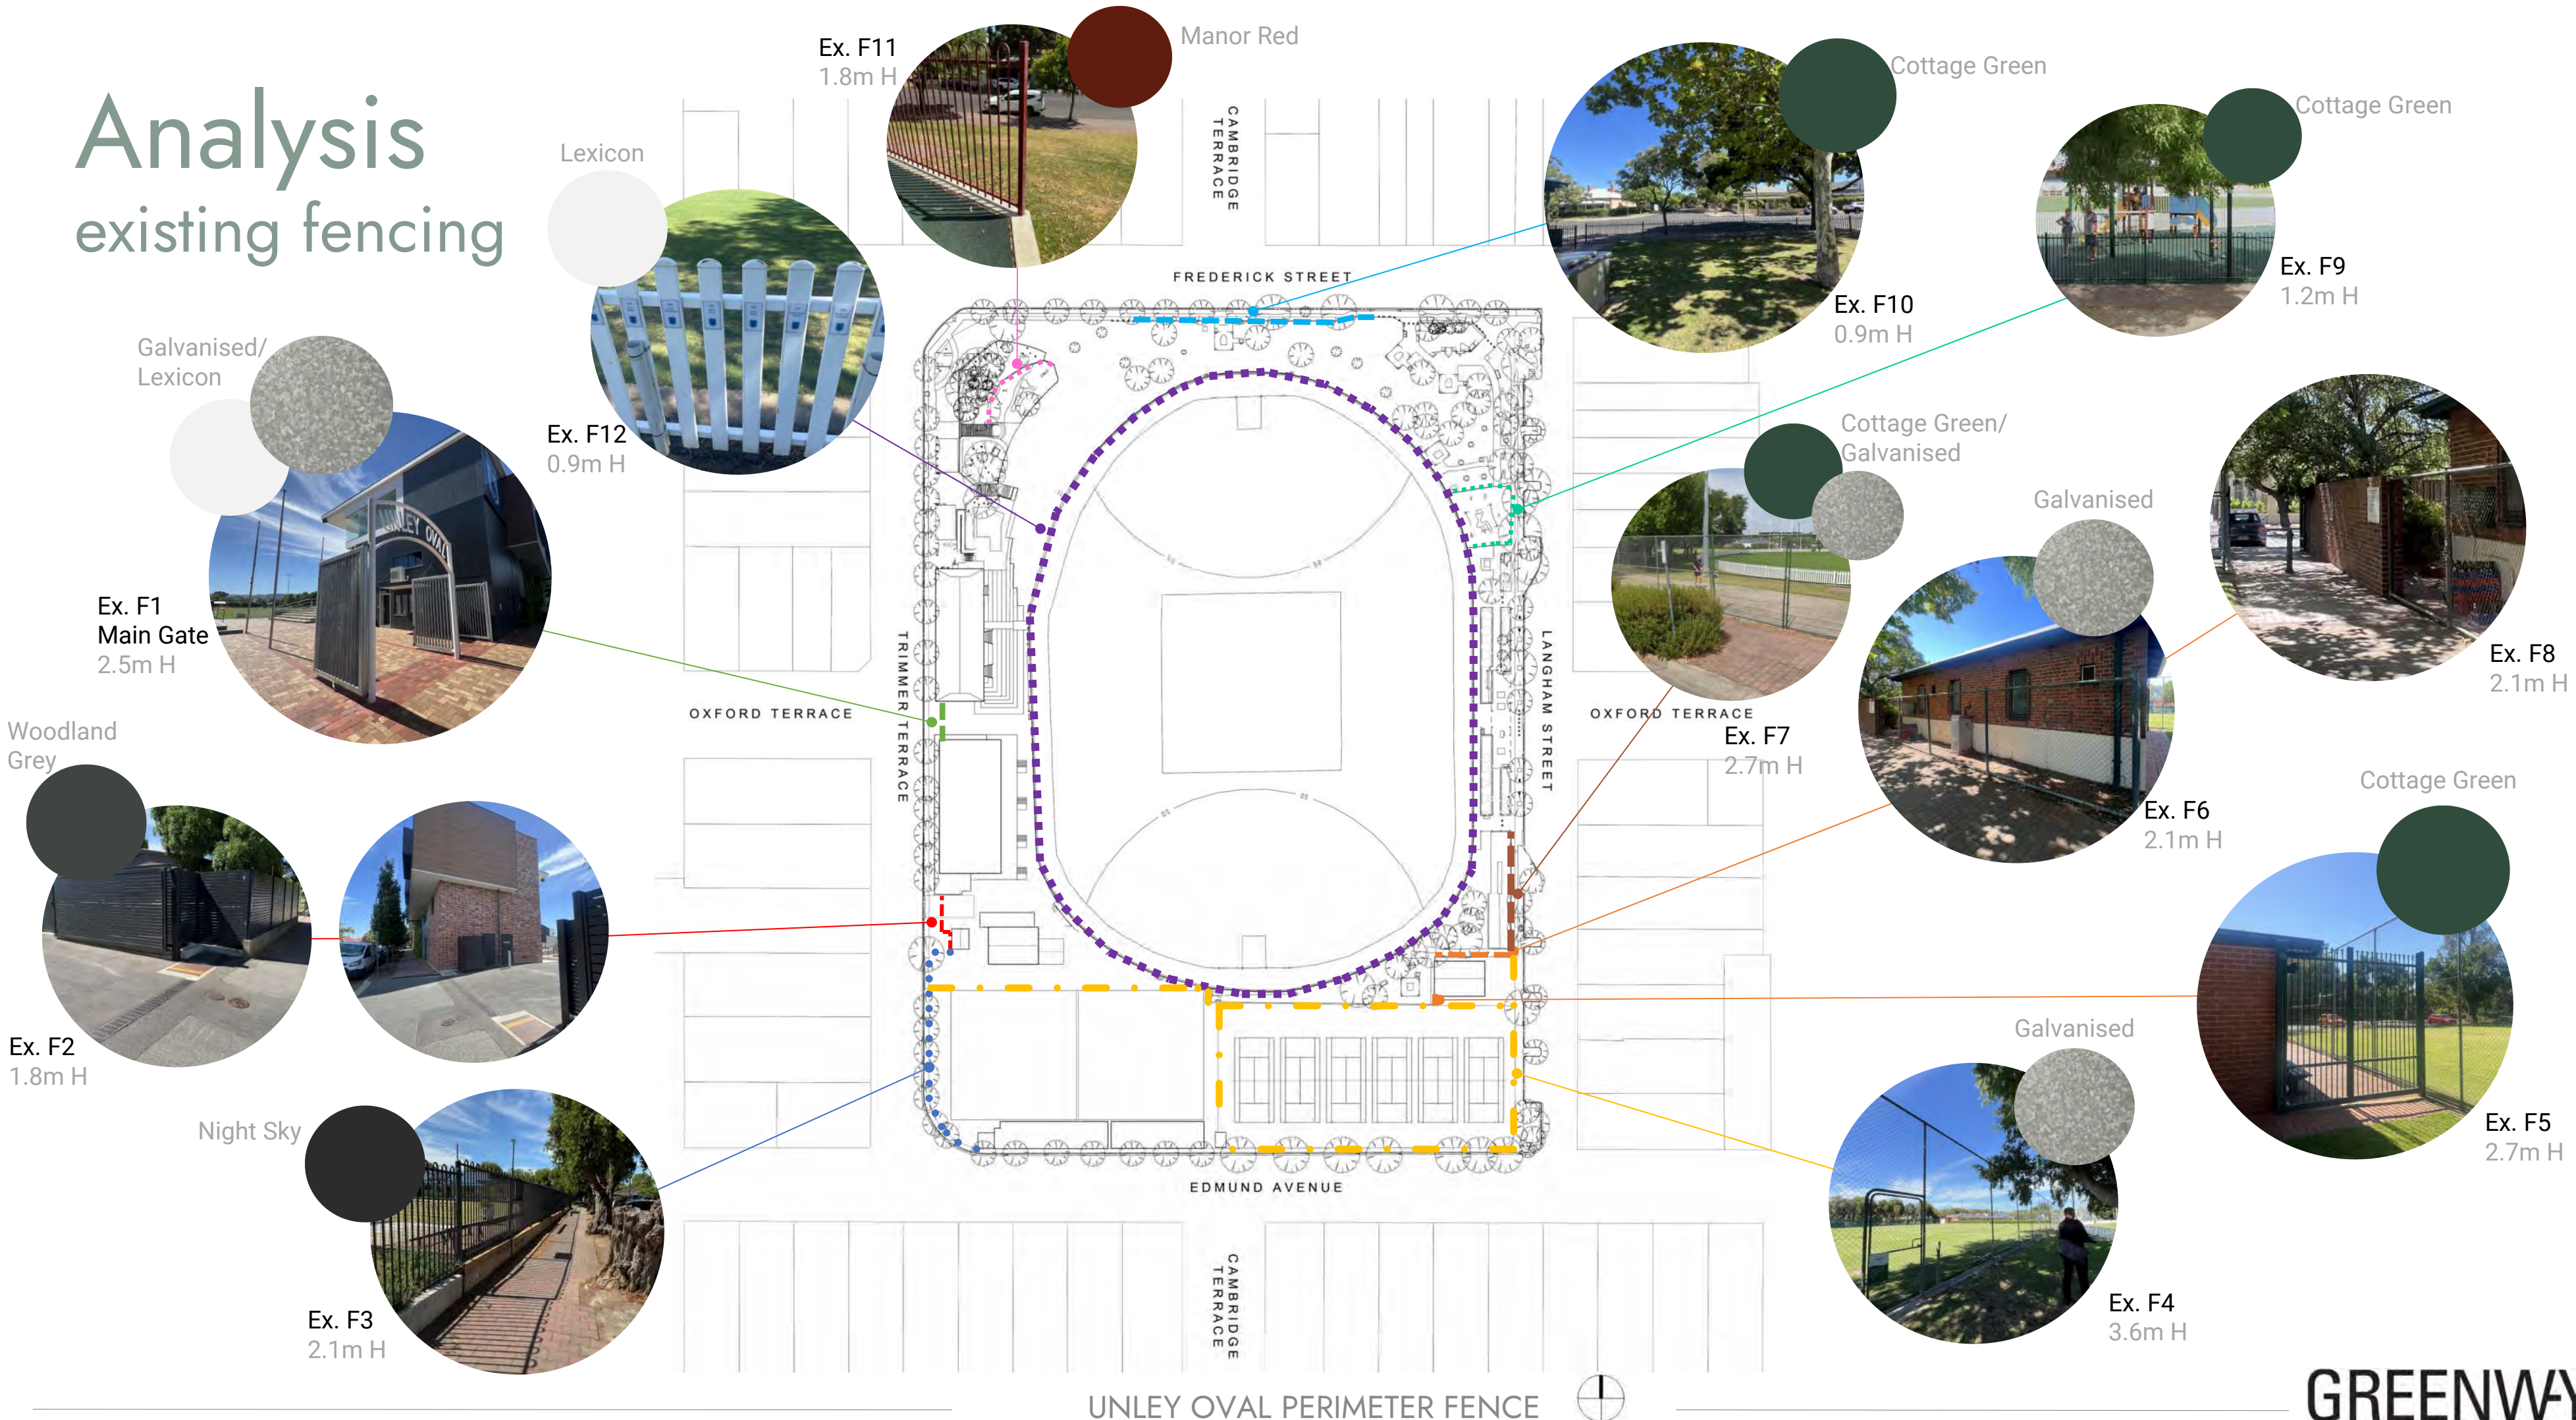

UNLEY OVAL PERIMETER FENCE

Existing Access

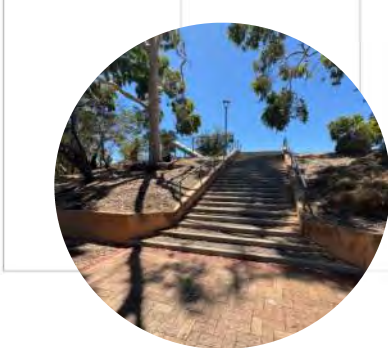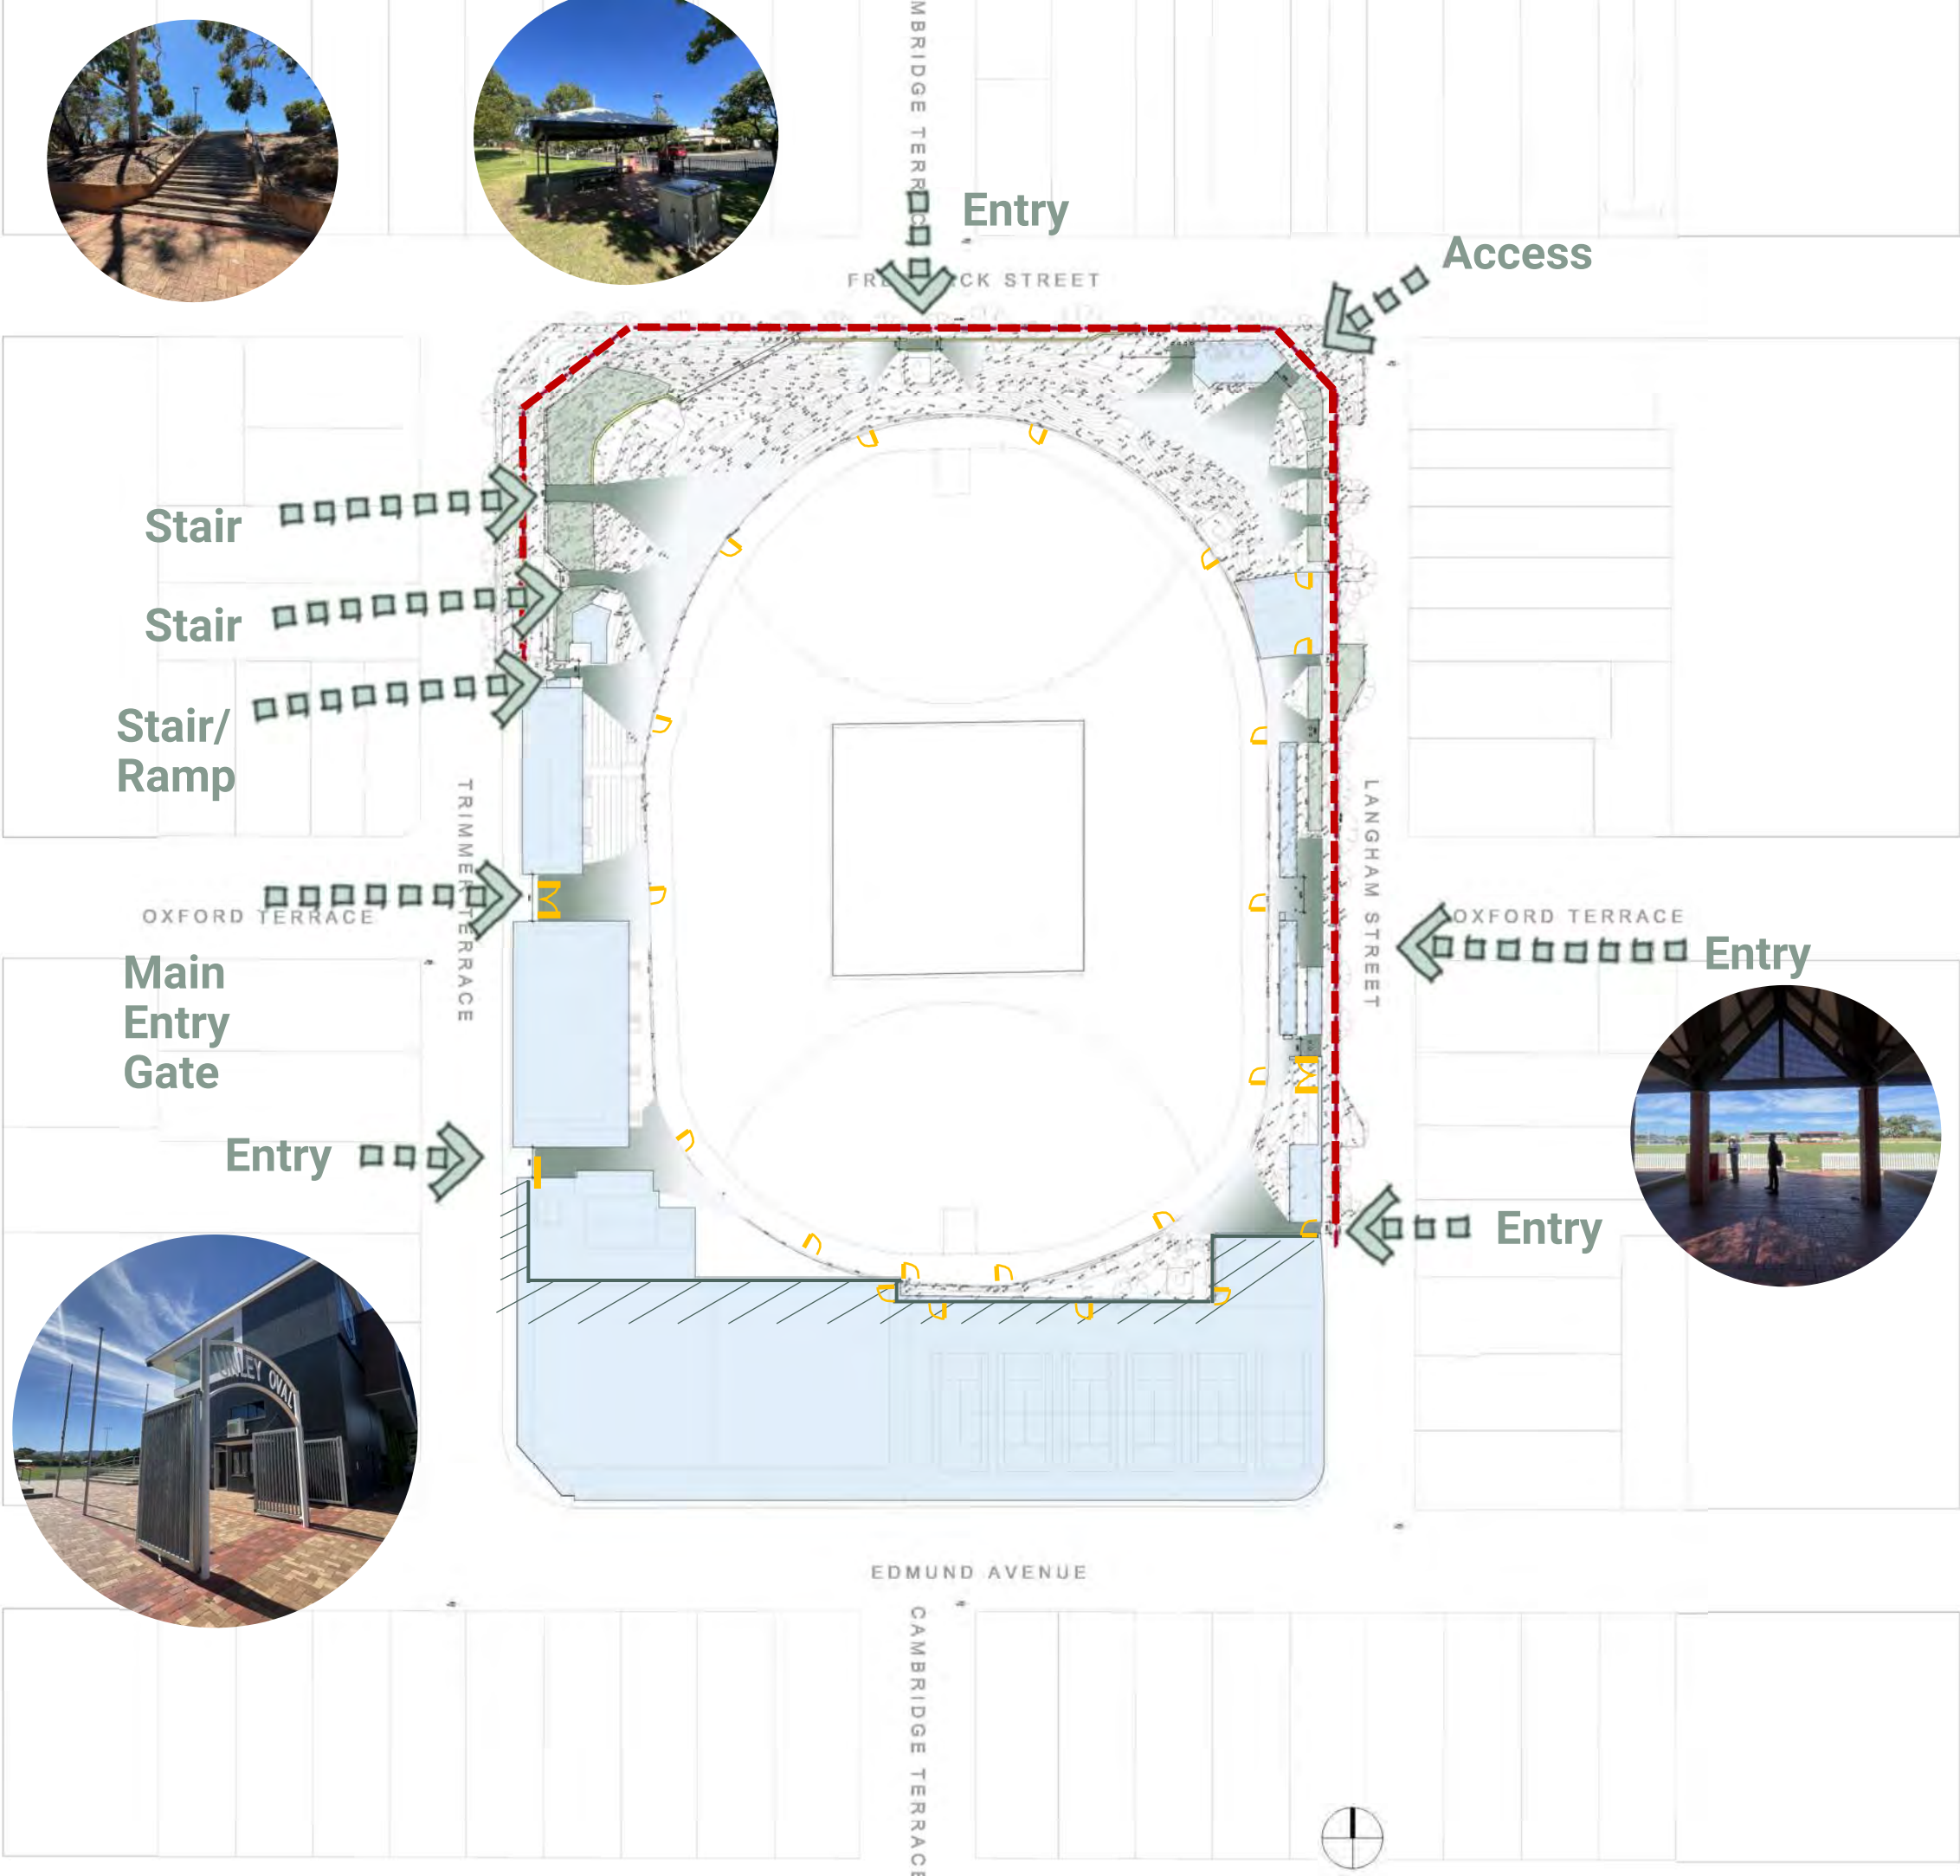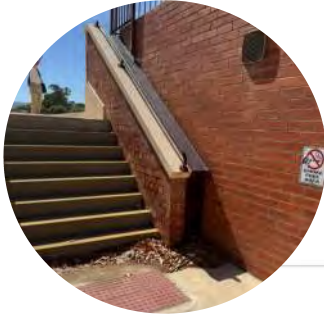

LEGEND:

- Existing facility
- Temporary fencing line
- Existing gate access
- Existing landscaping/ garden bed
- Unley Bike Routes


Current Solution

temporary fencing



UNLEY OVAL PERIMETER FENCE


Ovals of Adelaide

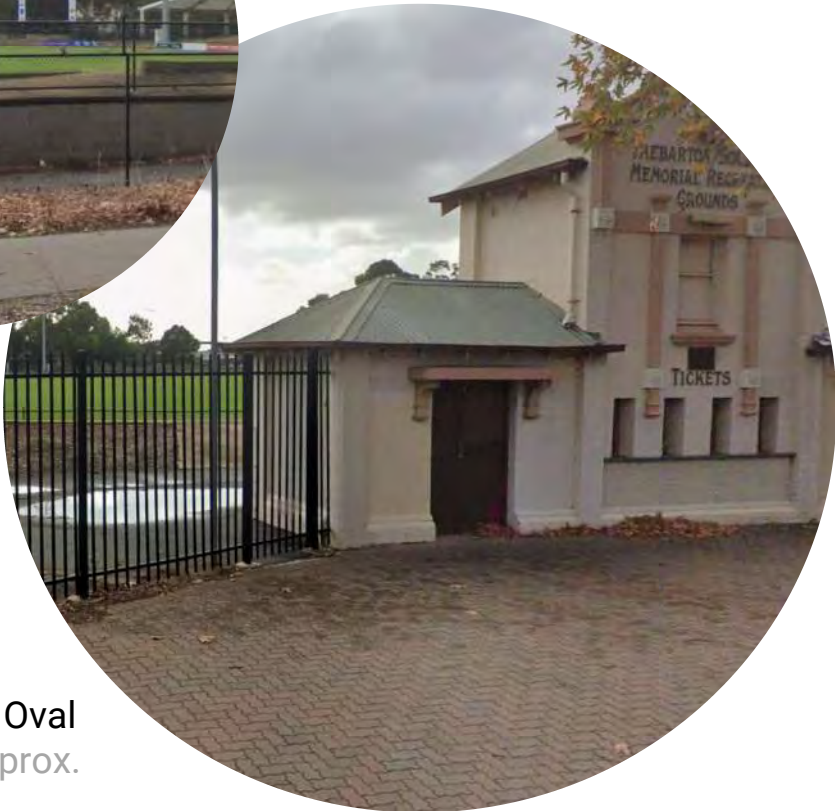


Thebarton Oval
2.4m H Approx.



Prospect Oval
2.1m H Approx.

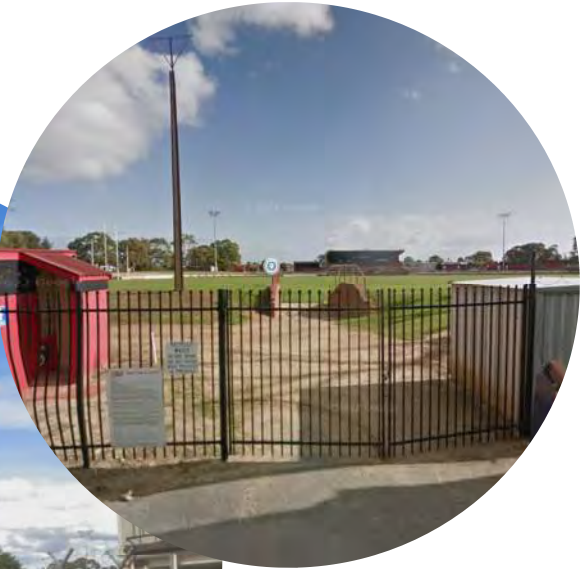

Richmond Oval
2.4m H

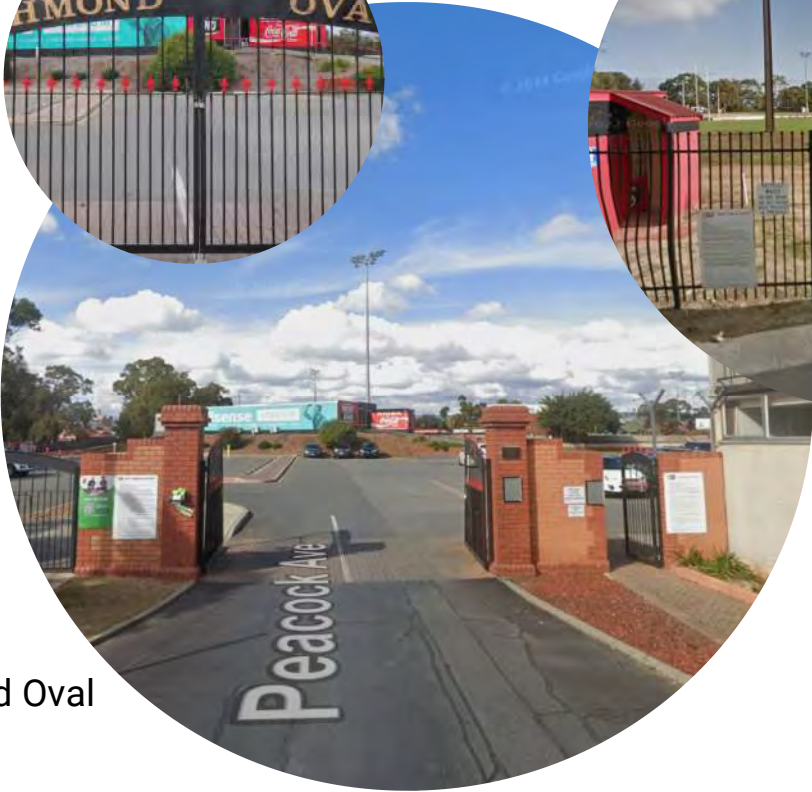


Adelaide Oval
2.4m H



UNLEY OVAL PERIMETER FENCE

Design Consideration

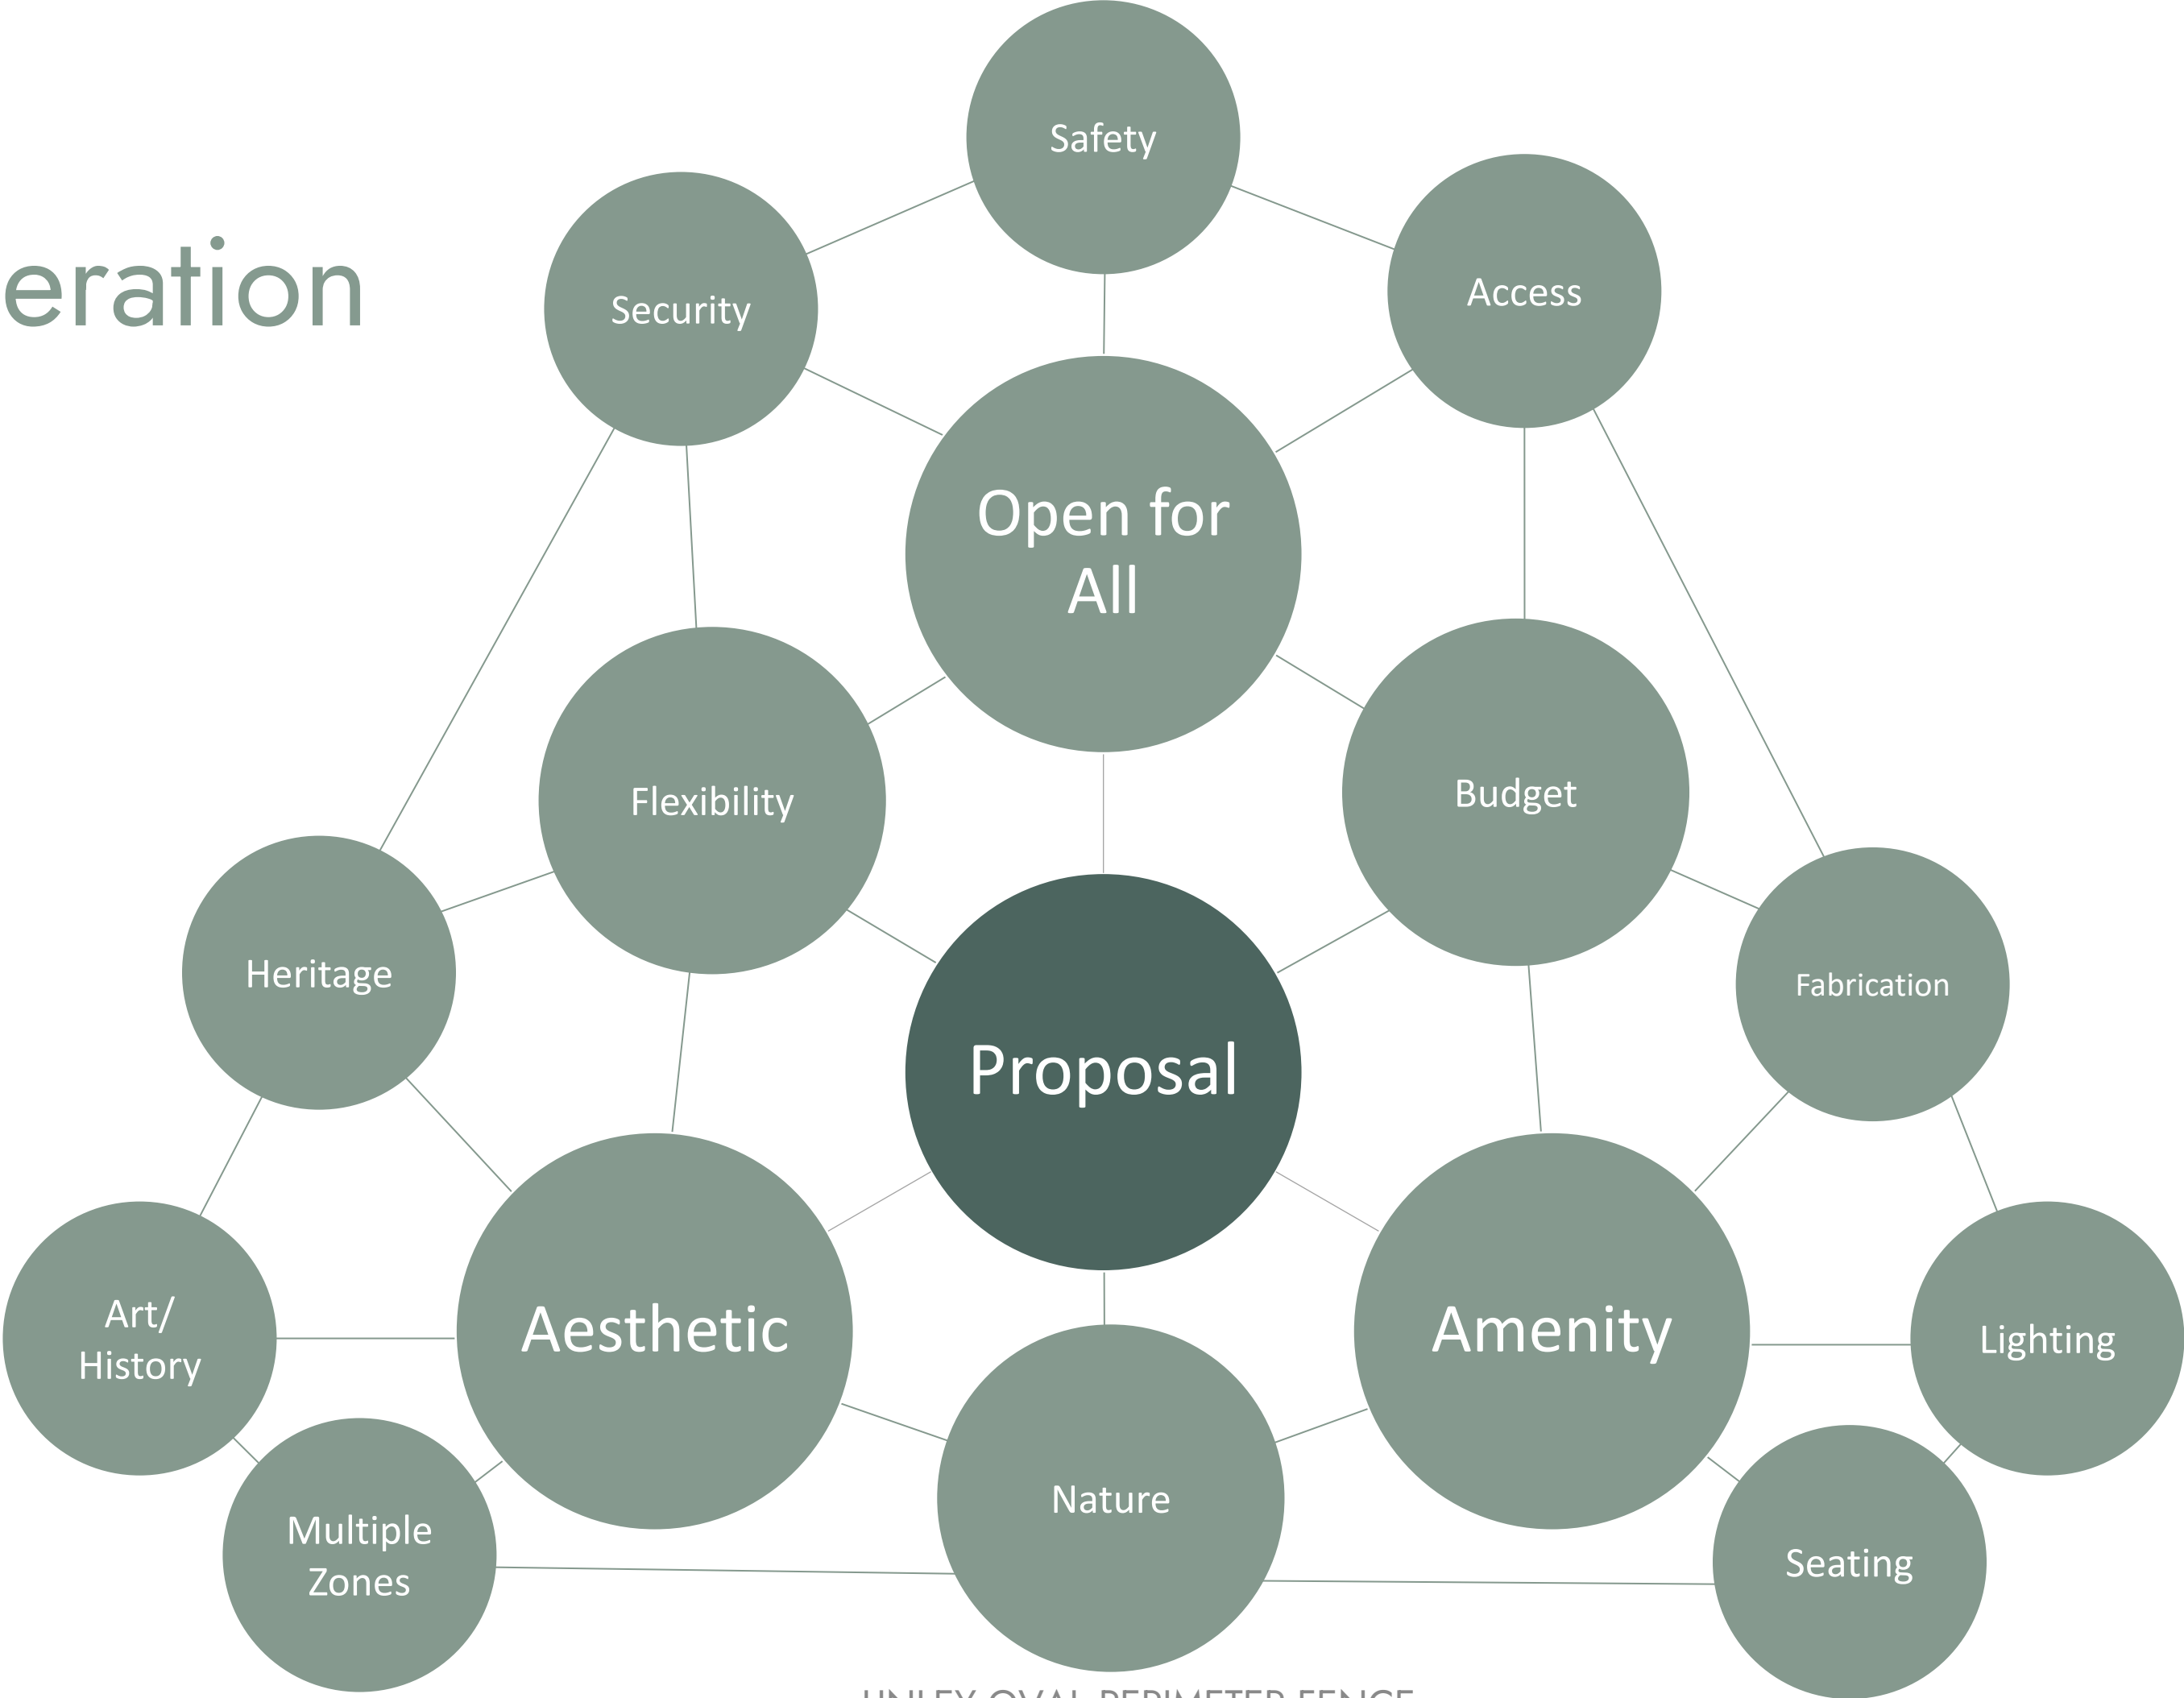

UNLEY OVAL PERIMETER FENCE

Examples



Most Transparent

Level of Transparency

Least Transparent


UNLEY OVAL PERIMETER FENCE

GREENWAY
ARCHITECTS

Proposal continued

- Trimmer Terrace Treatment**
- McKay Stand Heritage Interface
 - Stair Access over mound
 - Corner treatment to Trimmer Terrace and Frederick Street
 - Bali Memorial

- LEGEND:**
- Existing fencing to remain
 - New fencing
 - New amenity building
 - New fencing sections/ zones

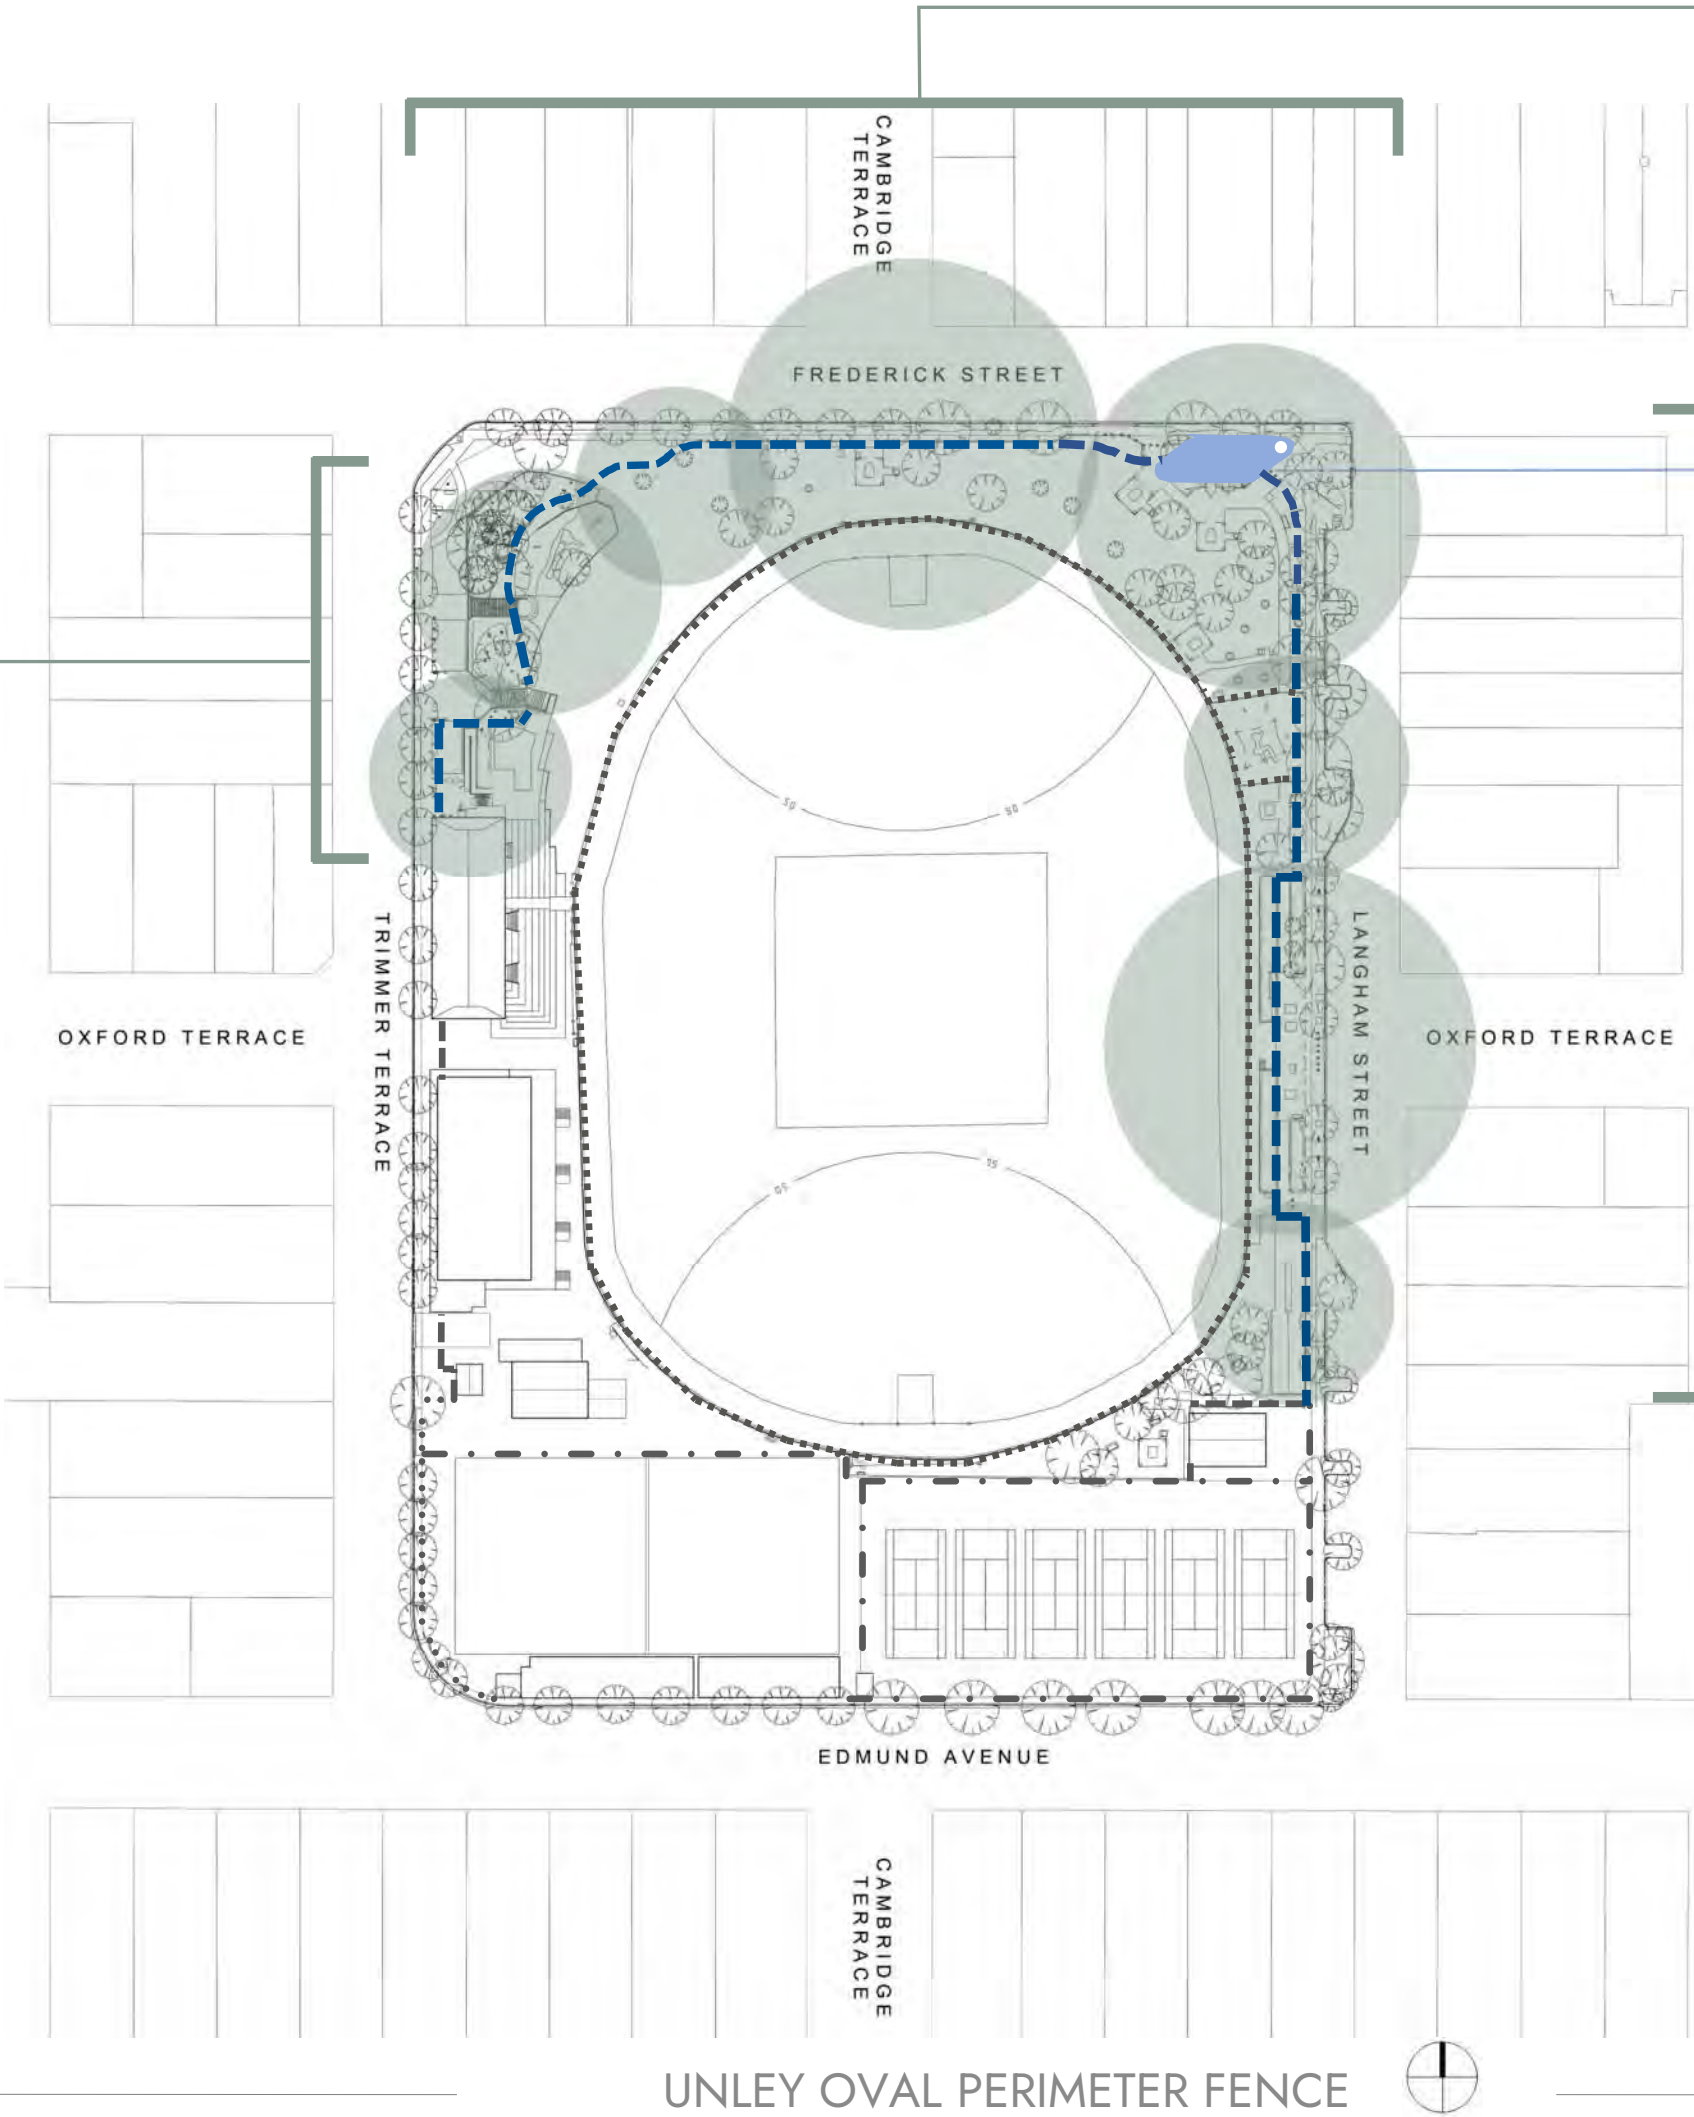




- Frederick Street Treatment**
- Cambridge Terrace formal entry
 - Corner treatment to Trimmer Terrace and Frederick Street
 - Integration with new toilet facility



- Langham Terrace Treatment**
- Playground interaction
 - Integration with existing colonnade
 - Cricket practice nets upgrade


UNLEY OVAL PERIMETER FENCE

Langham St Nets

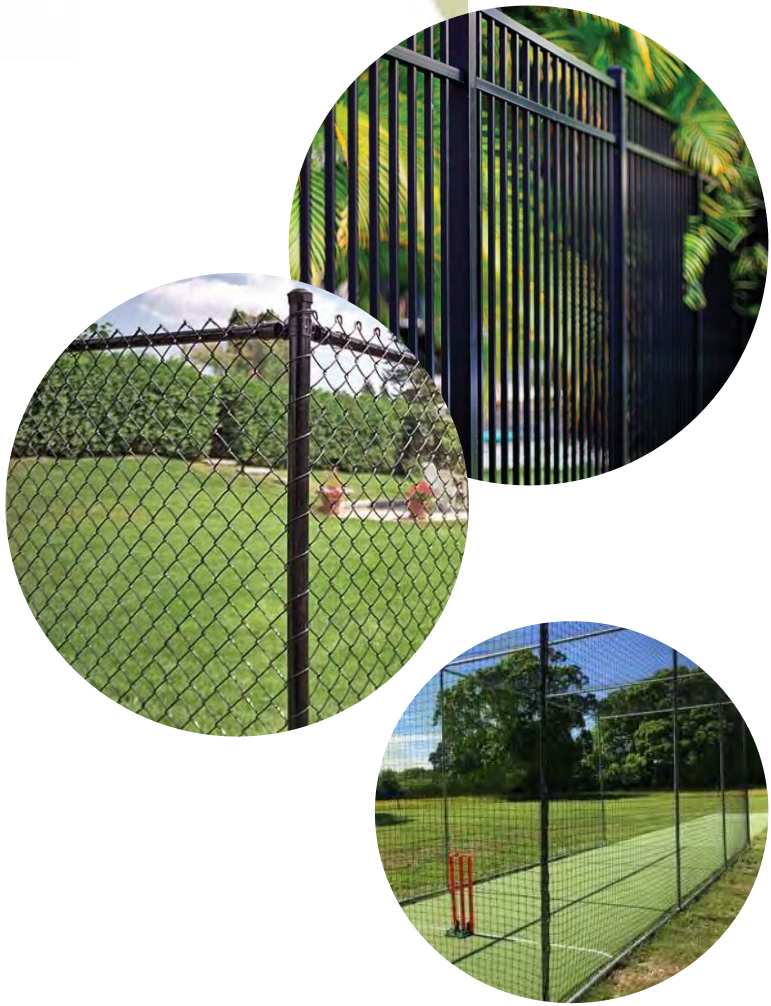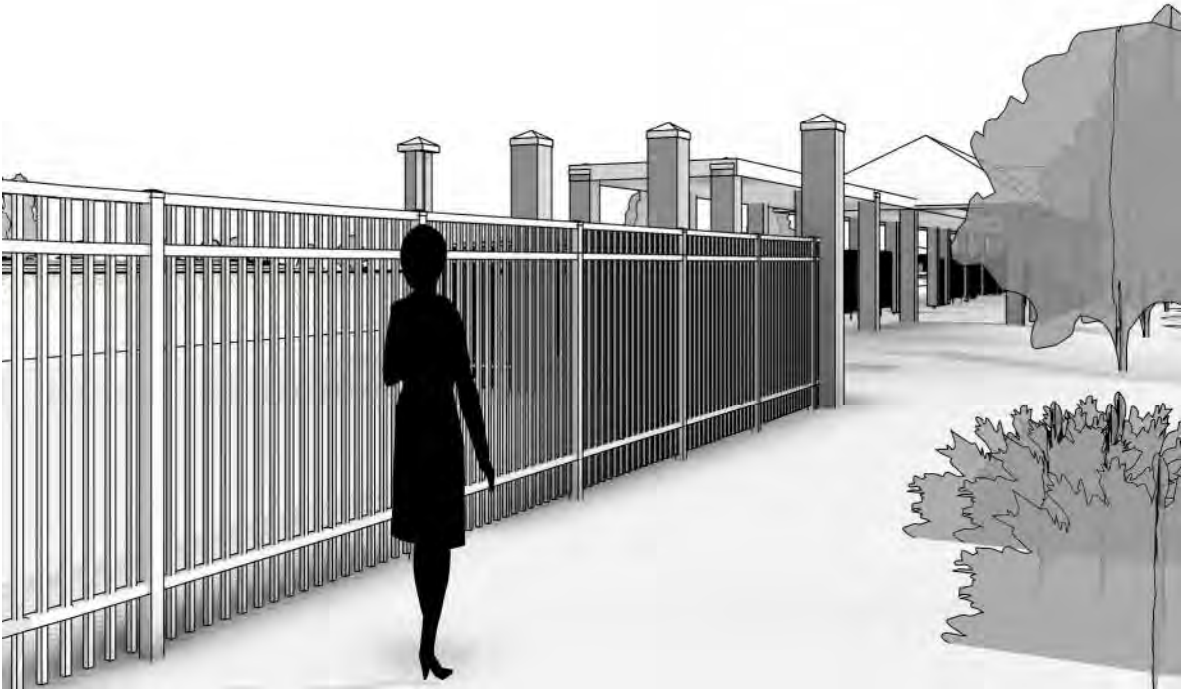
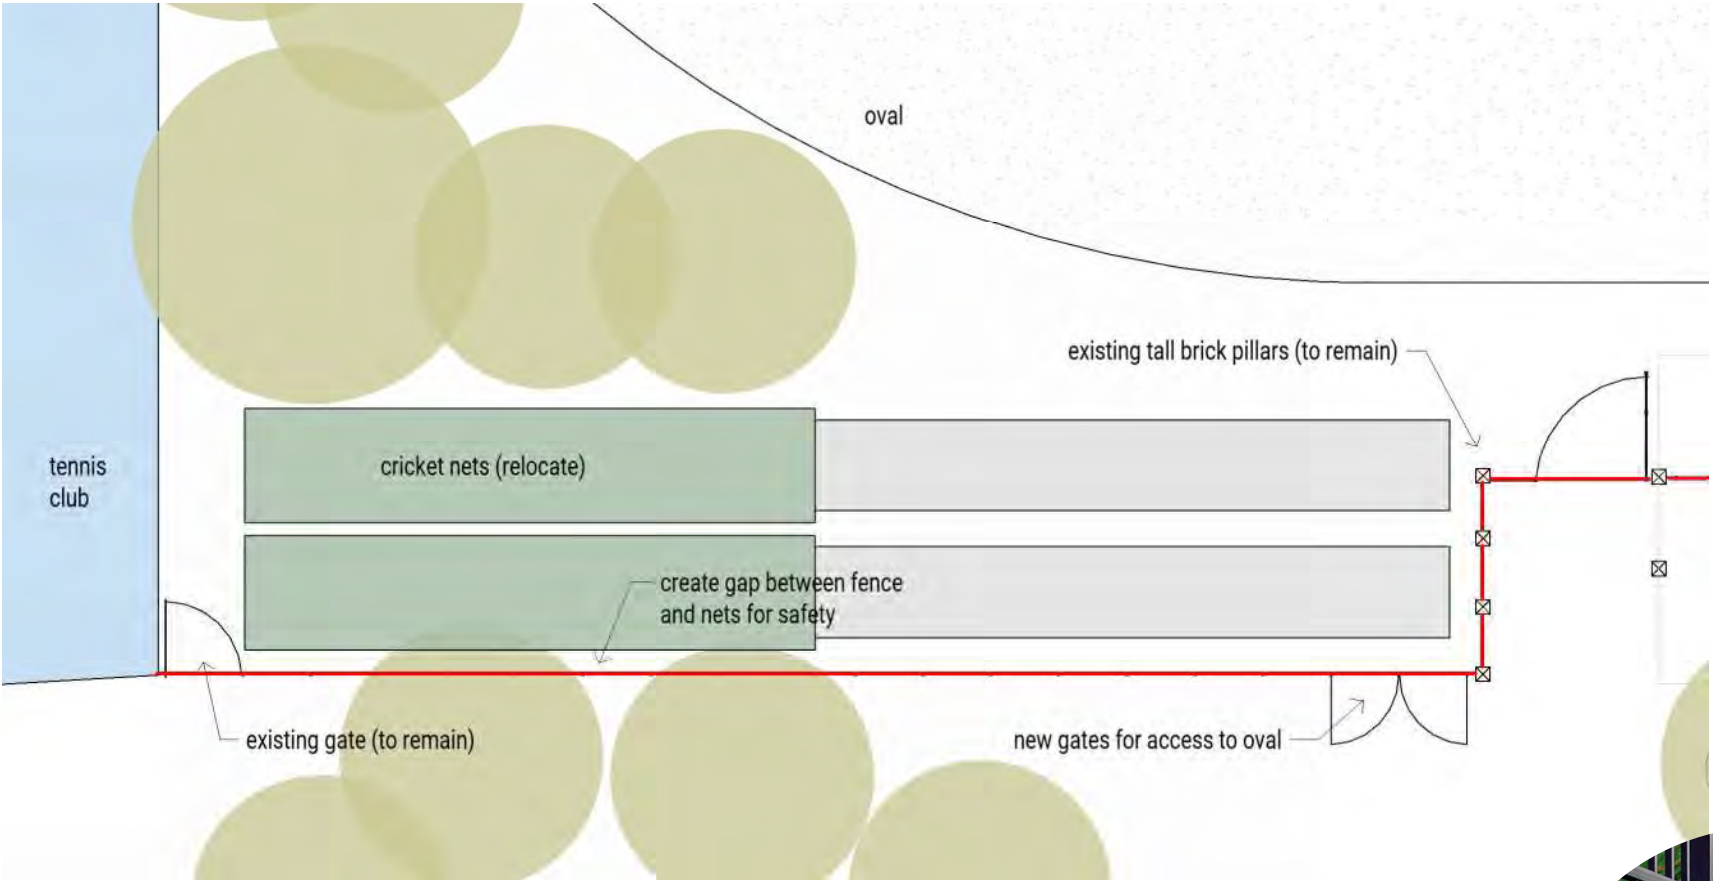


UNLEY OVAL PERIMETER FENCE


Langham St Pavillion

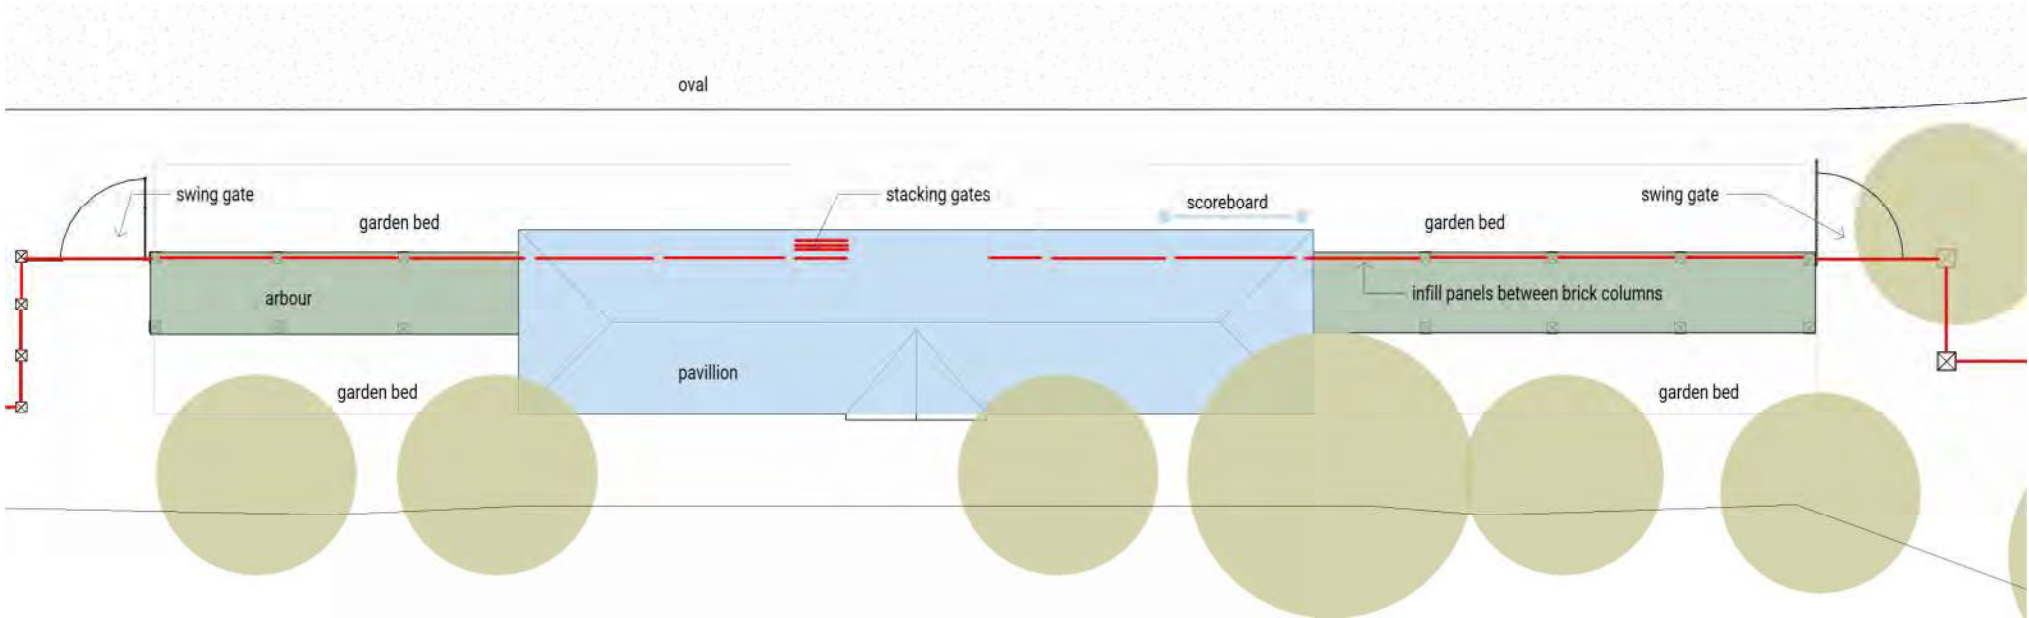



Langham St Playground

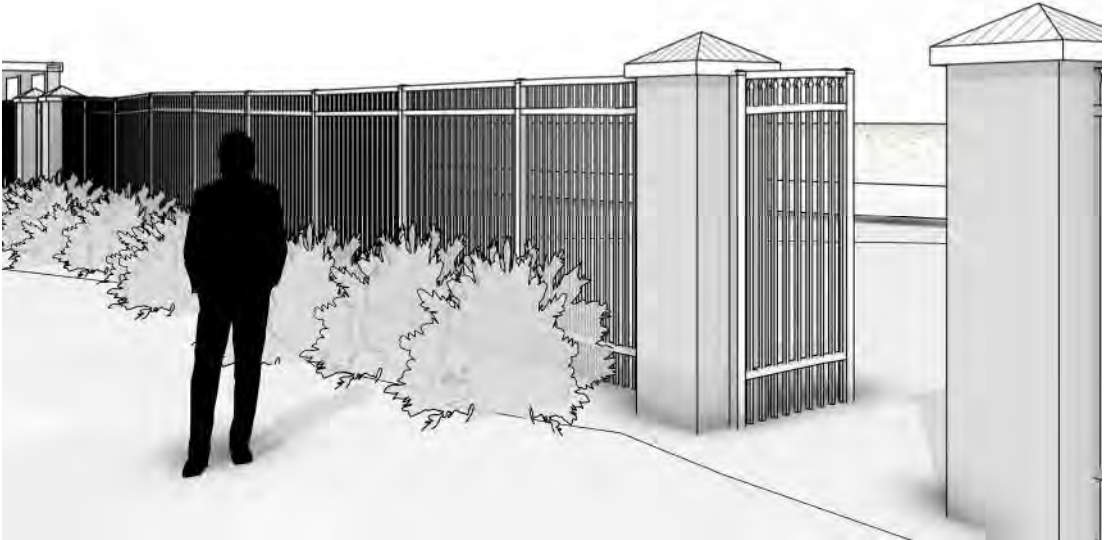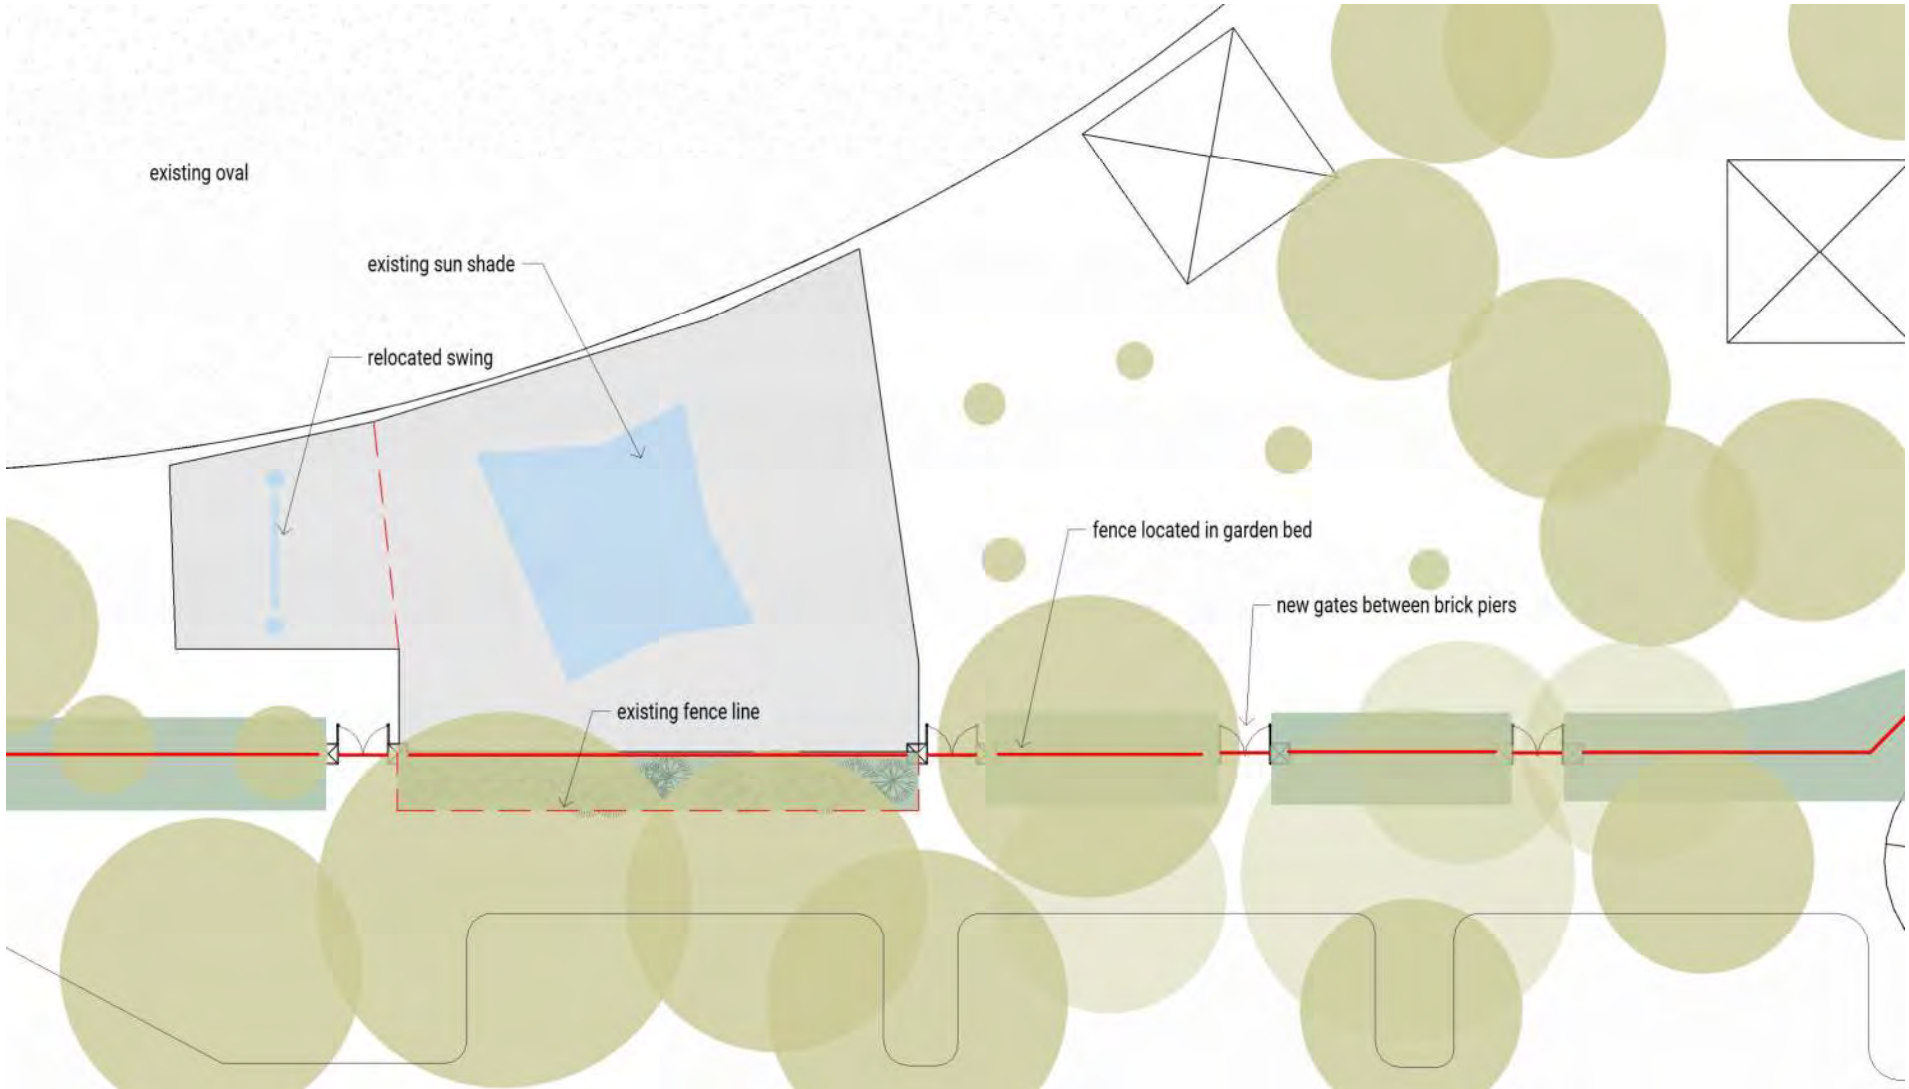

Trimmer Terrace


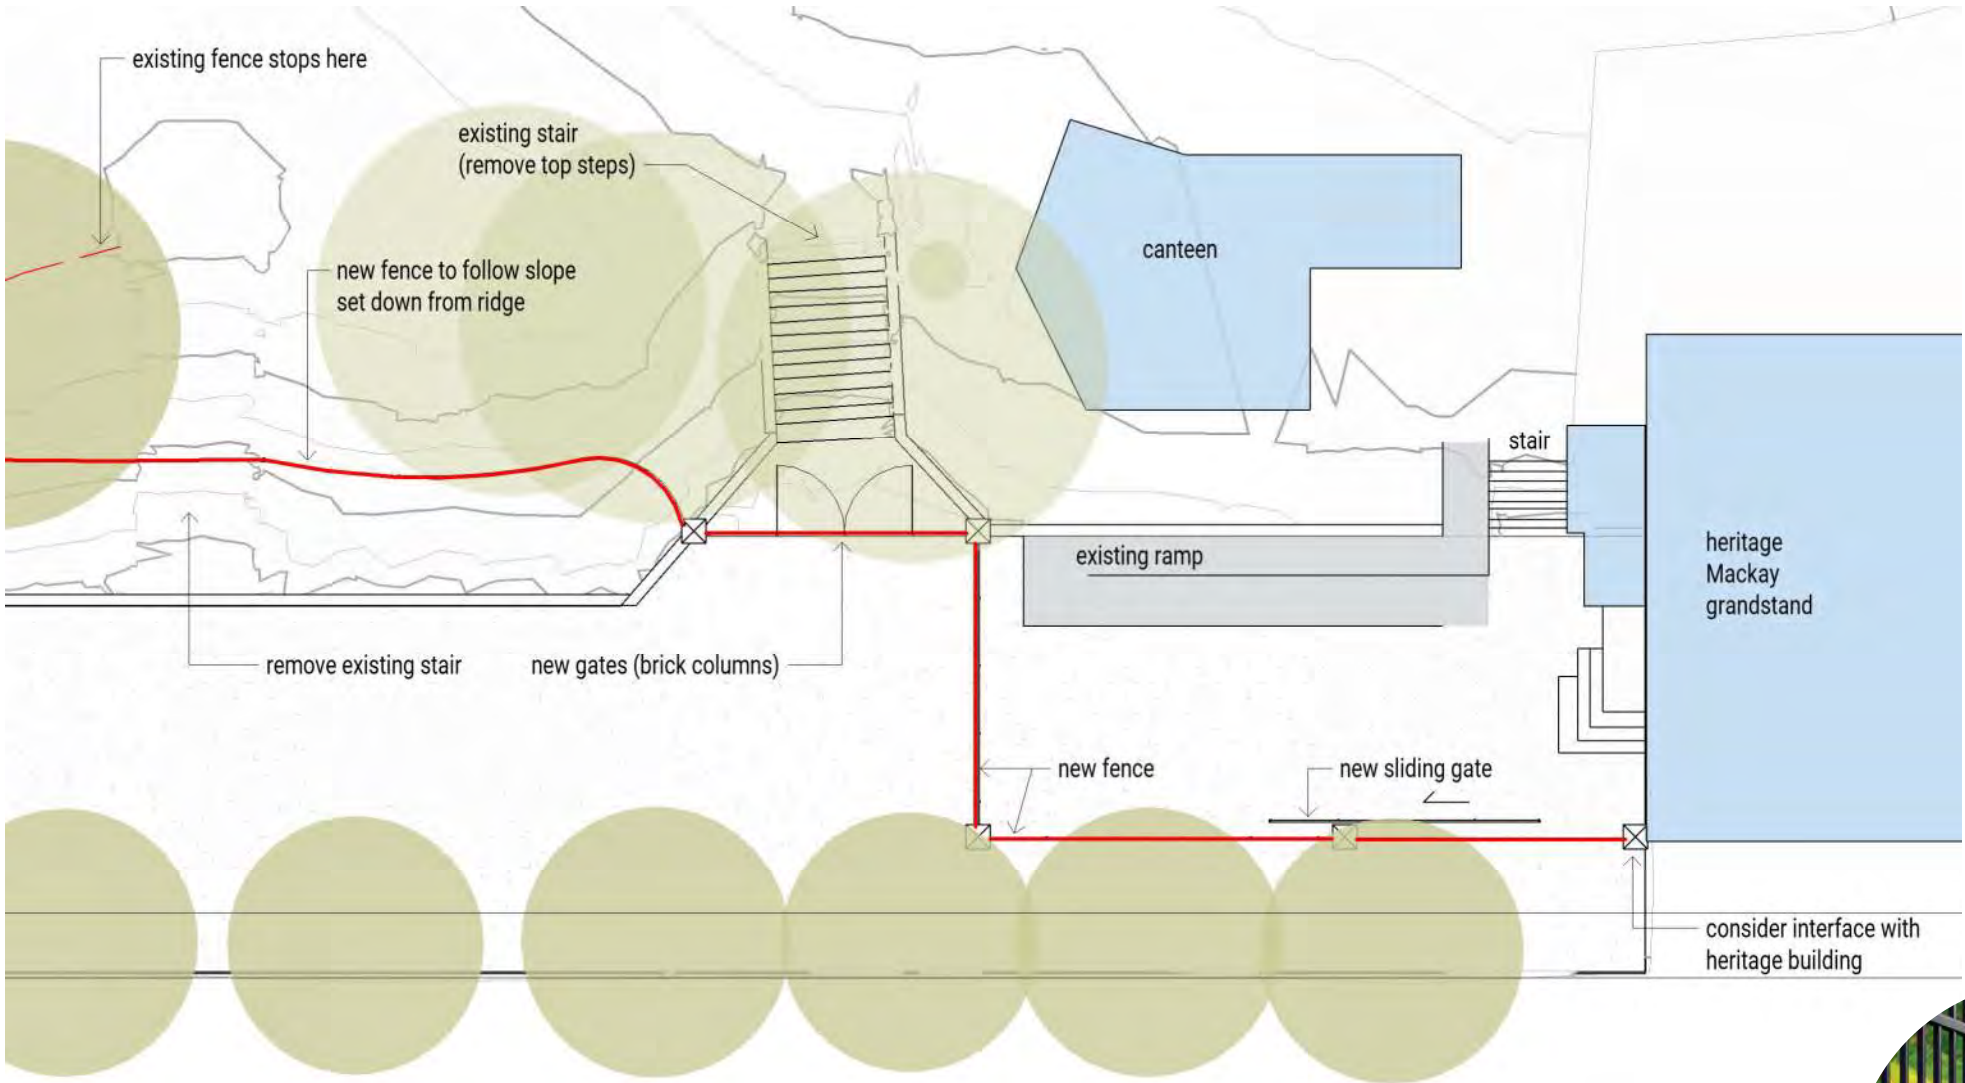


Trimmer Playground

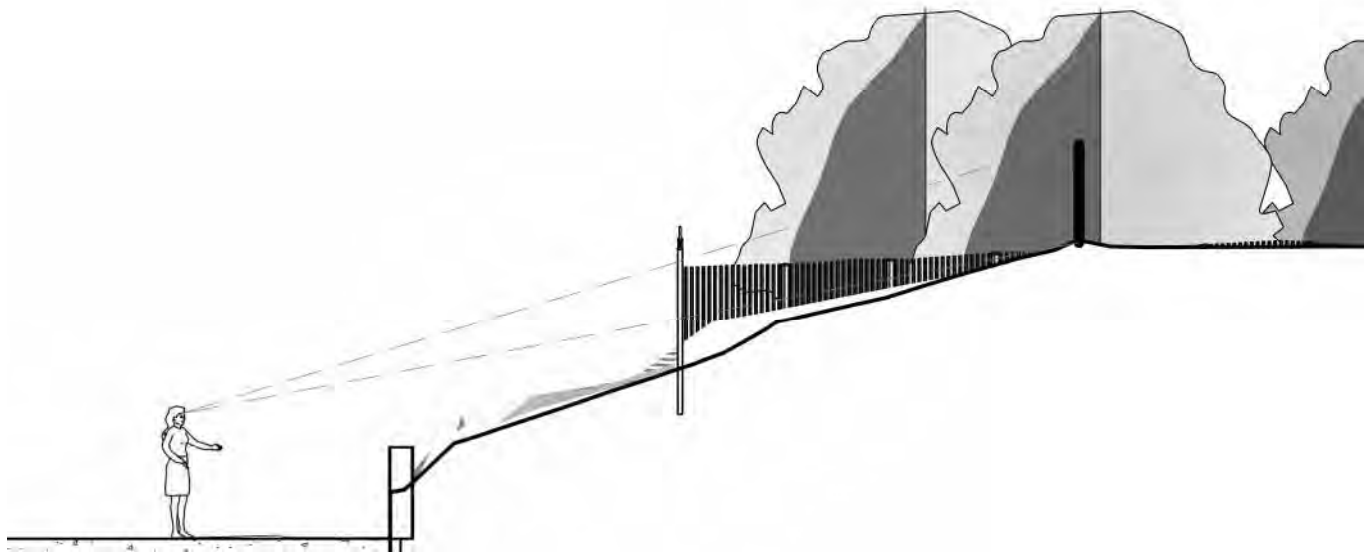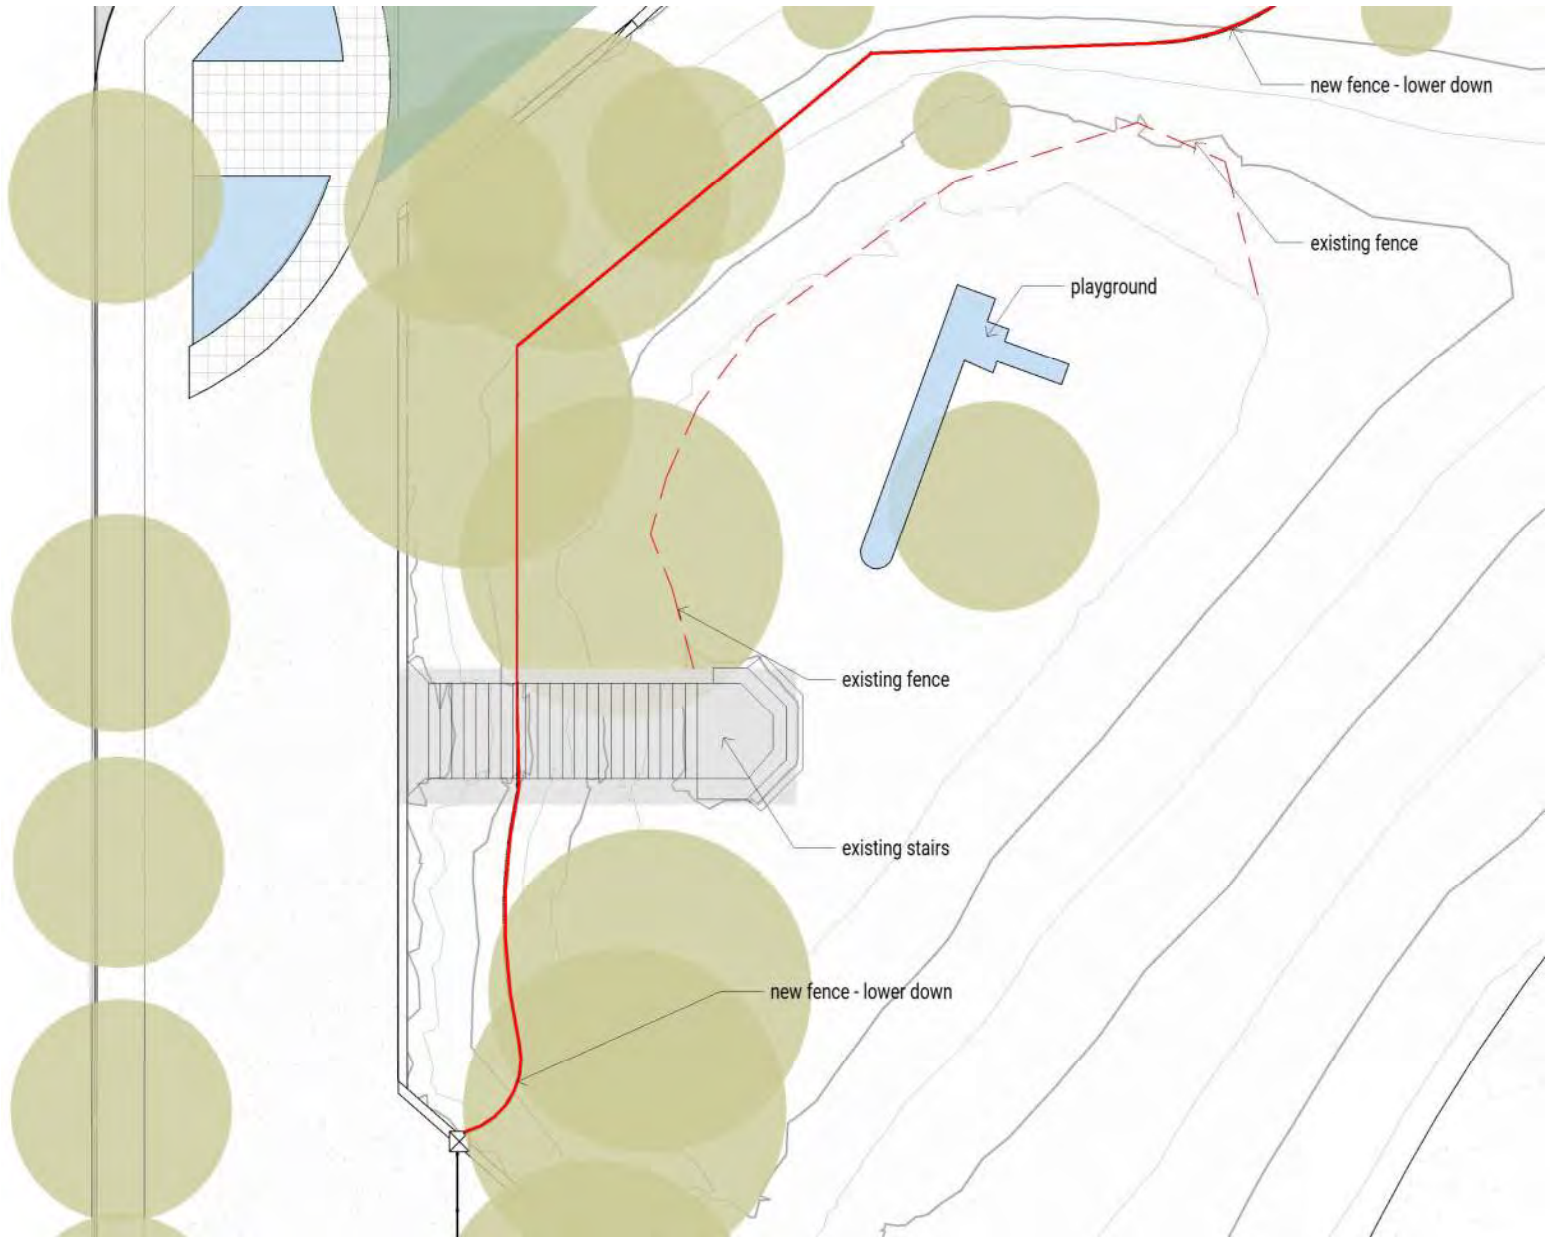

UNLEY OVAL PERIMETER FENCE

Trimmer Tce / Frederick St

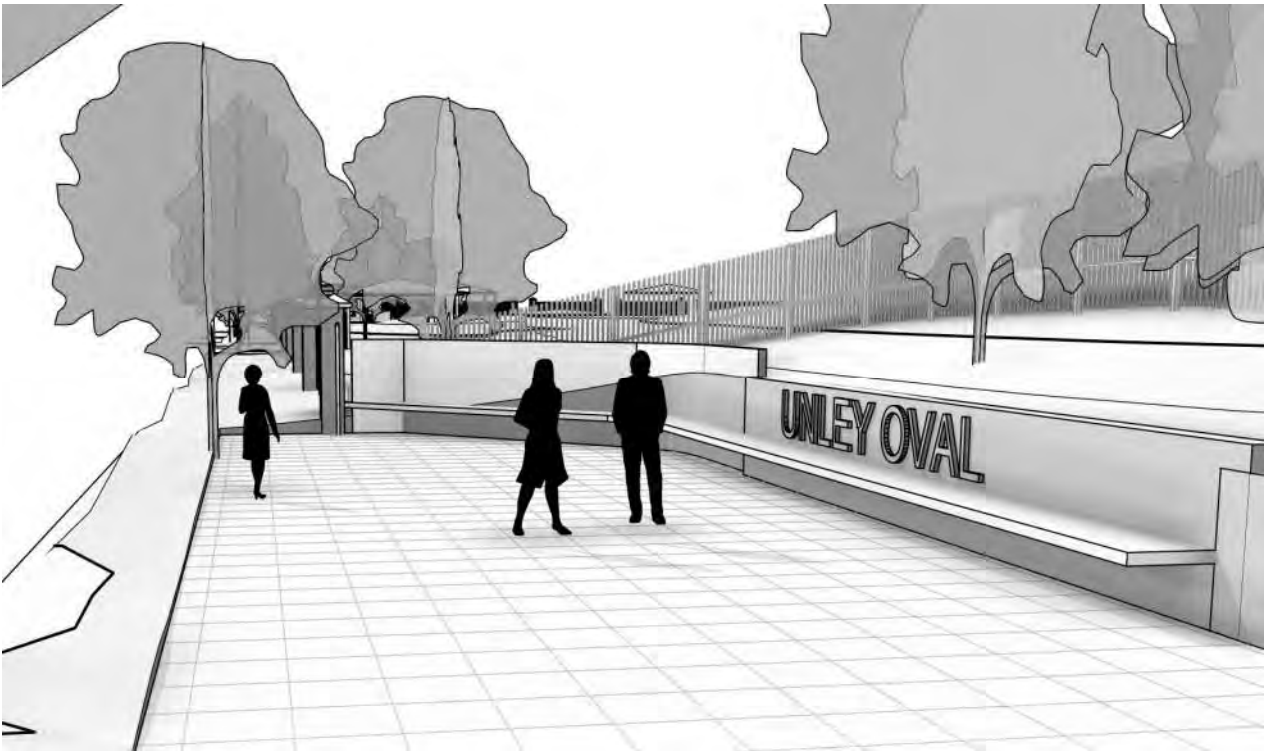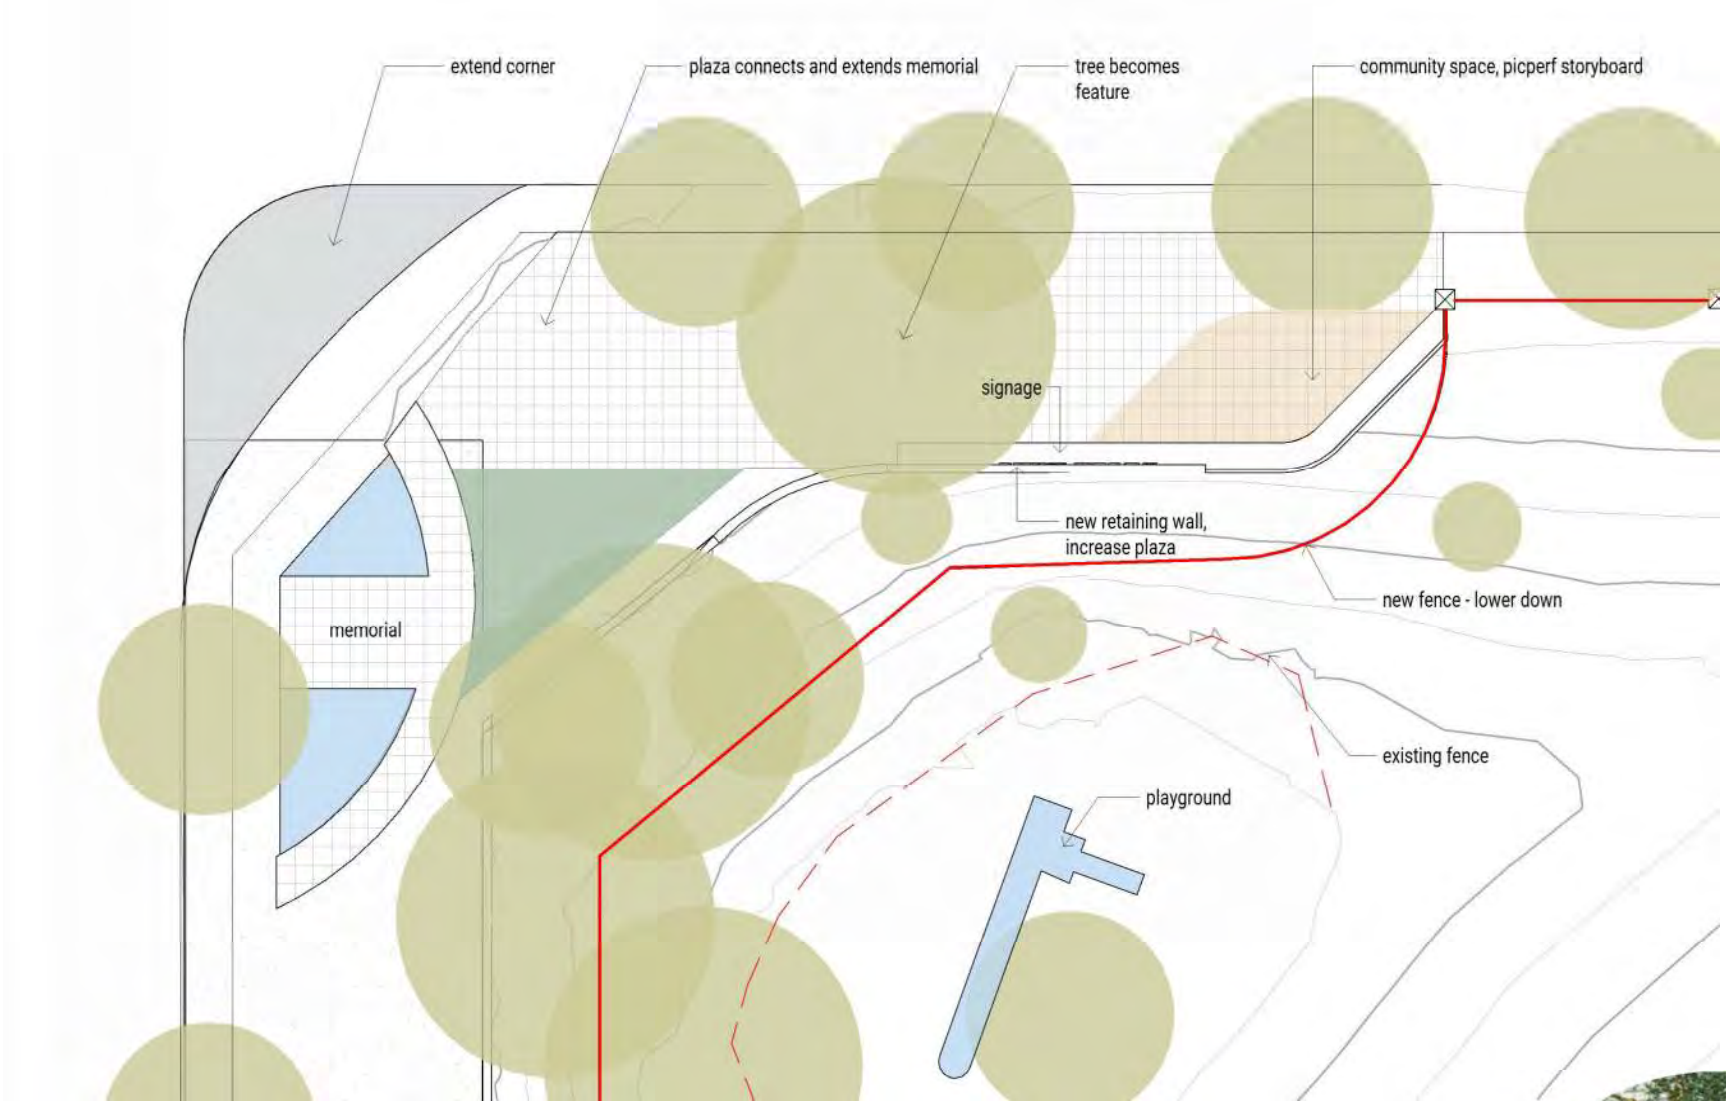


New Toilet Block






UNLEY OVAL PERIMETER FENCE


New Toilet Block

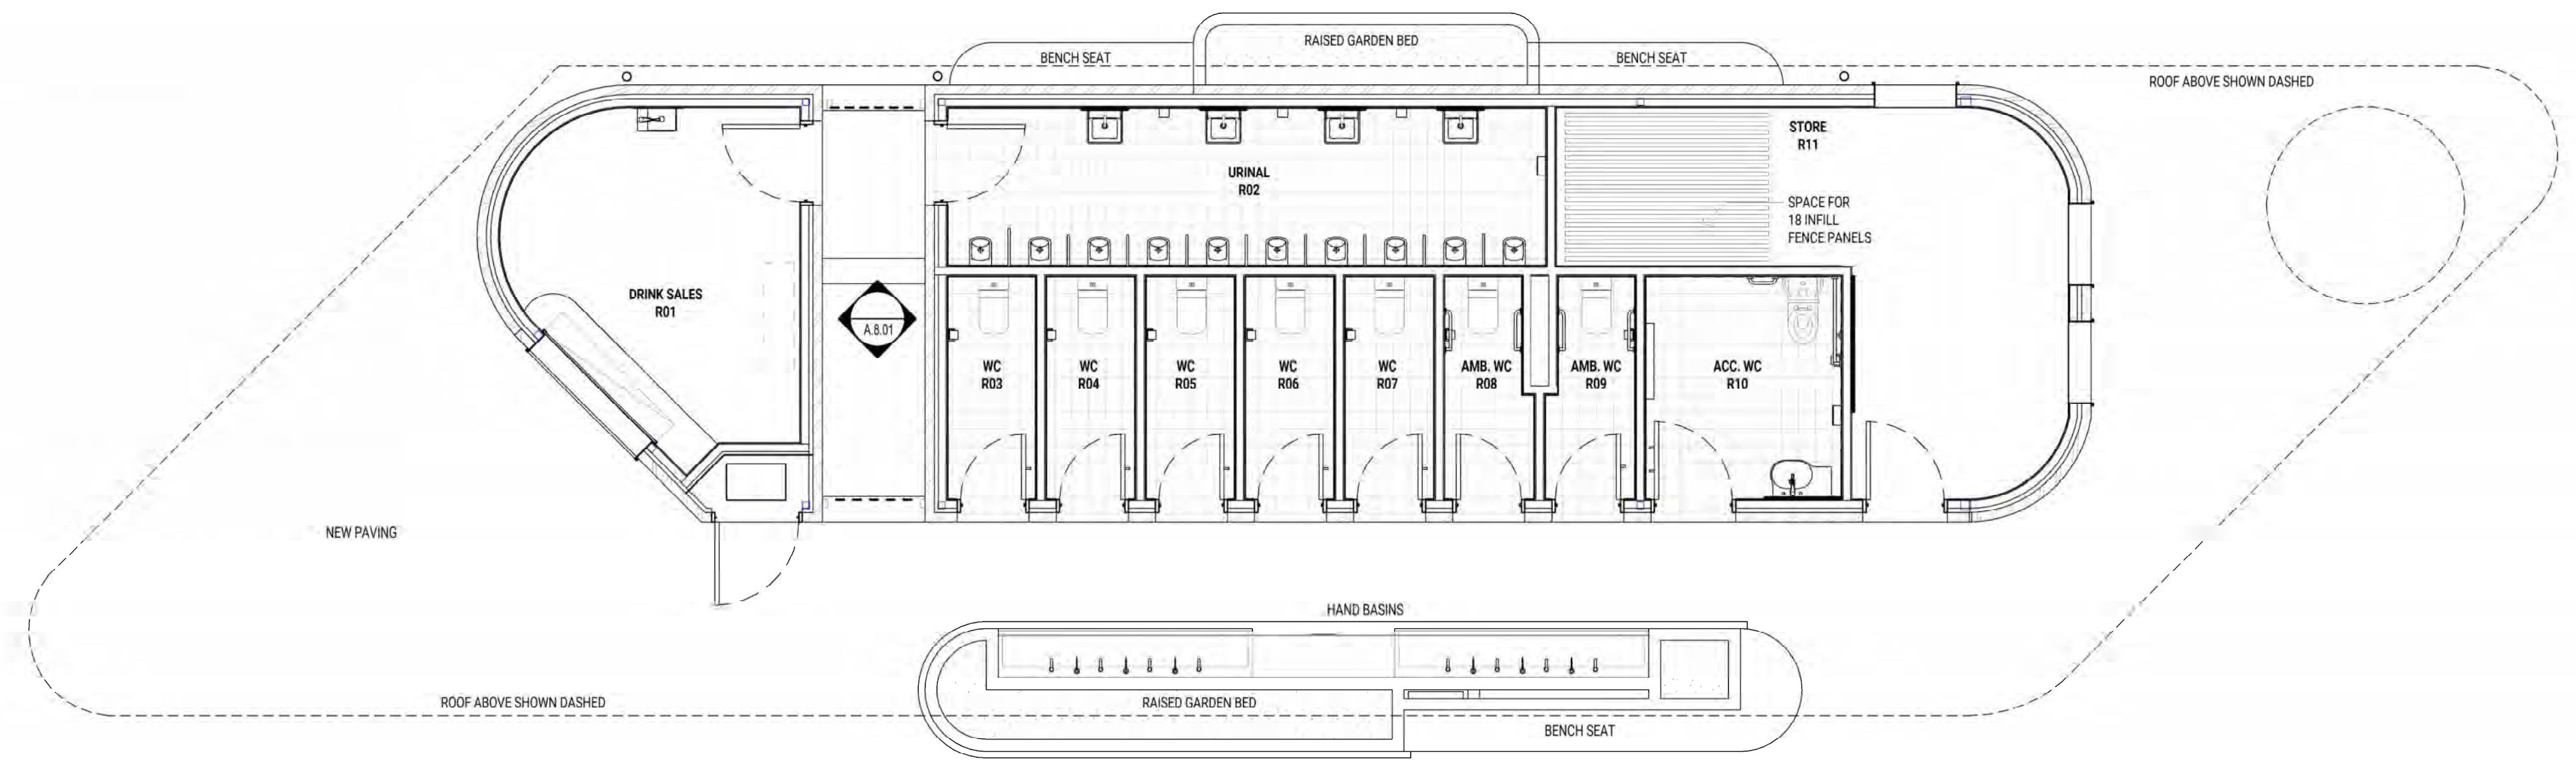

Frederick St / Langham St

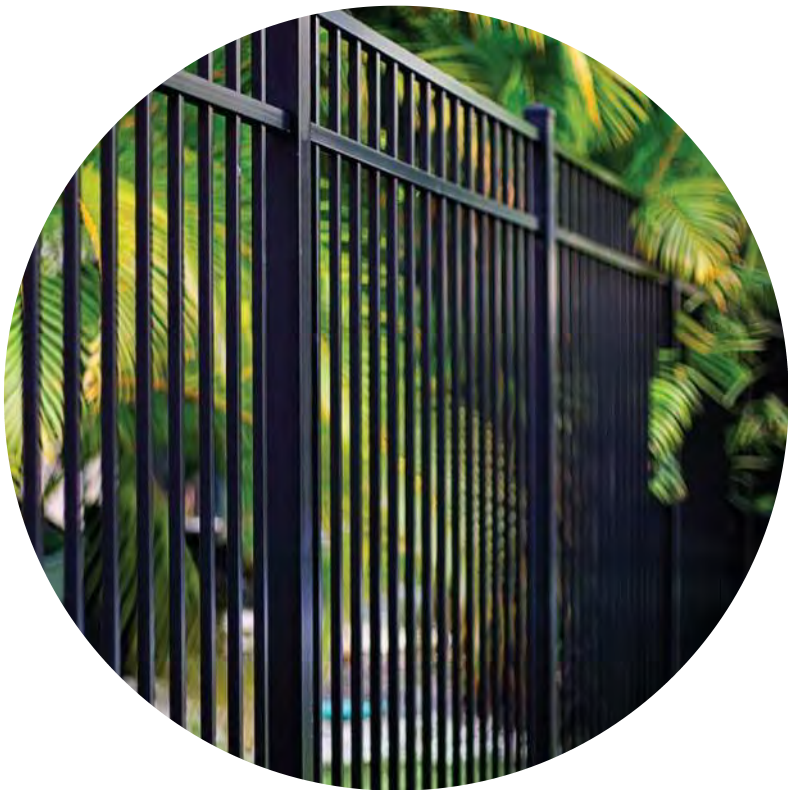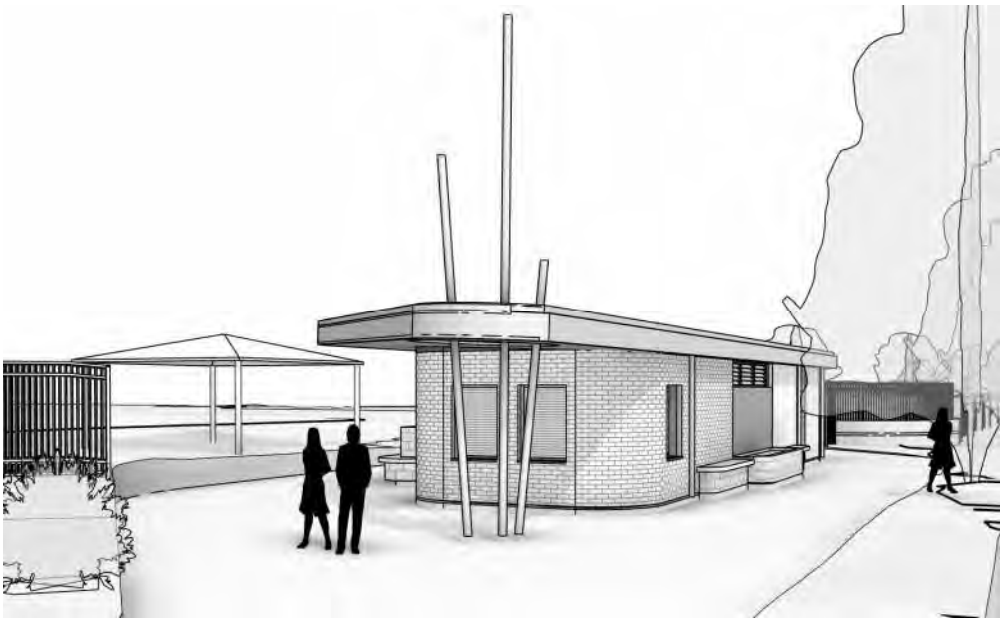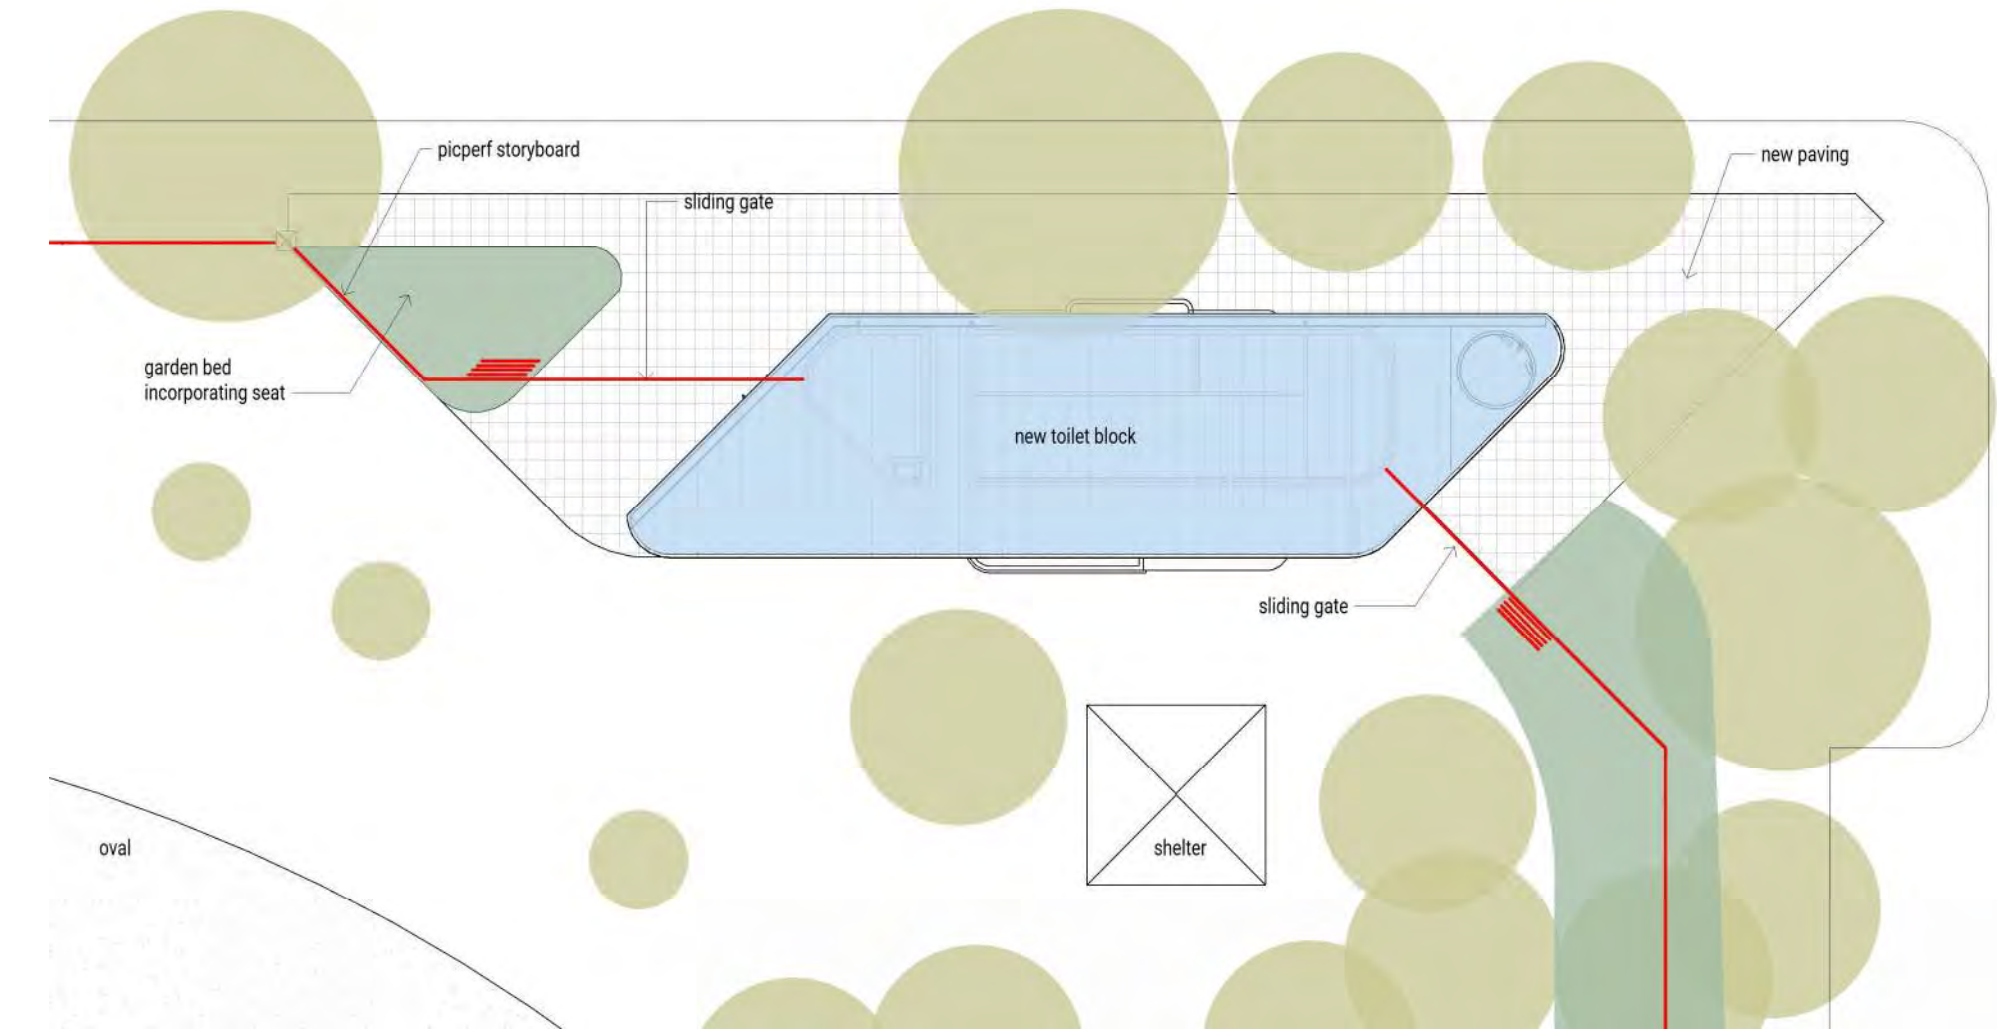


Cambridge Tce / Frederick St

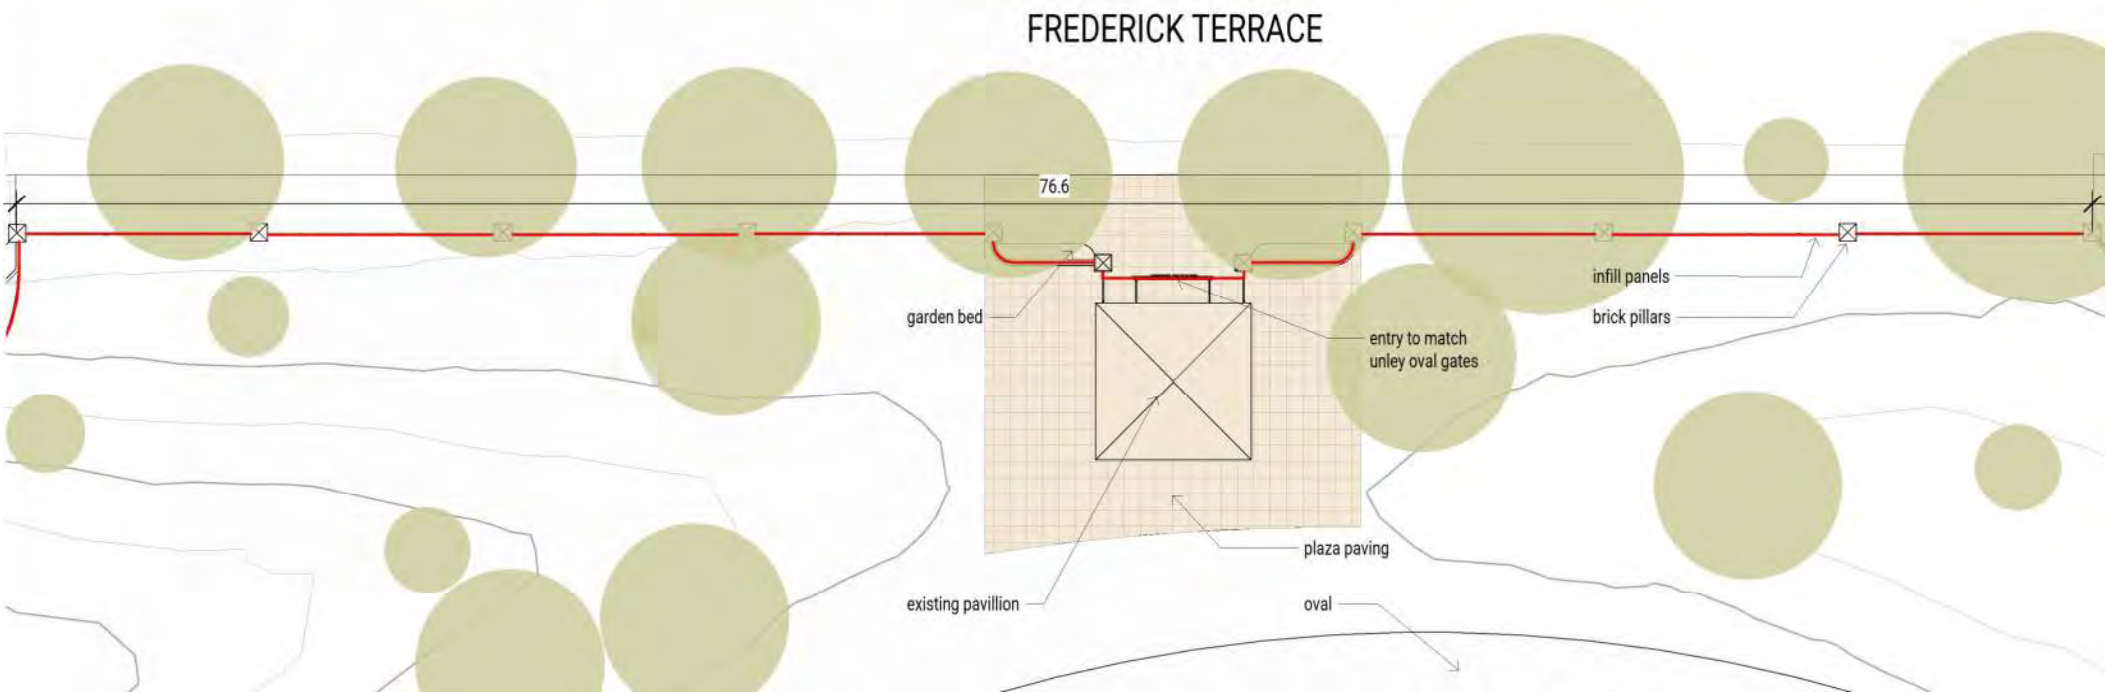

Fence Options

Option 1 – fixed panel and post

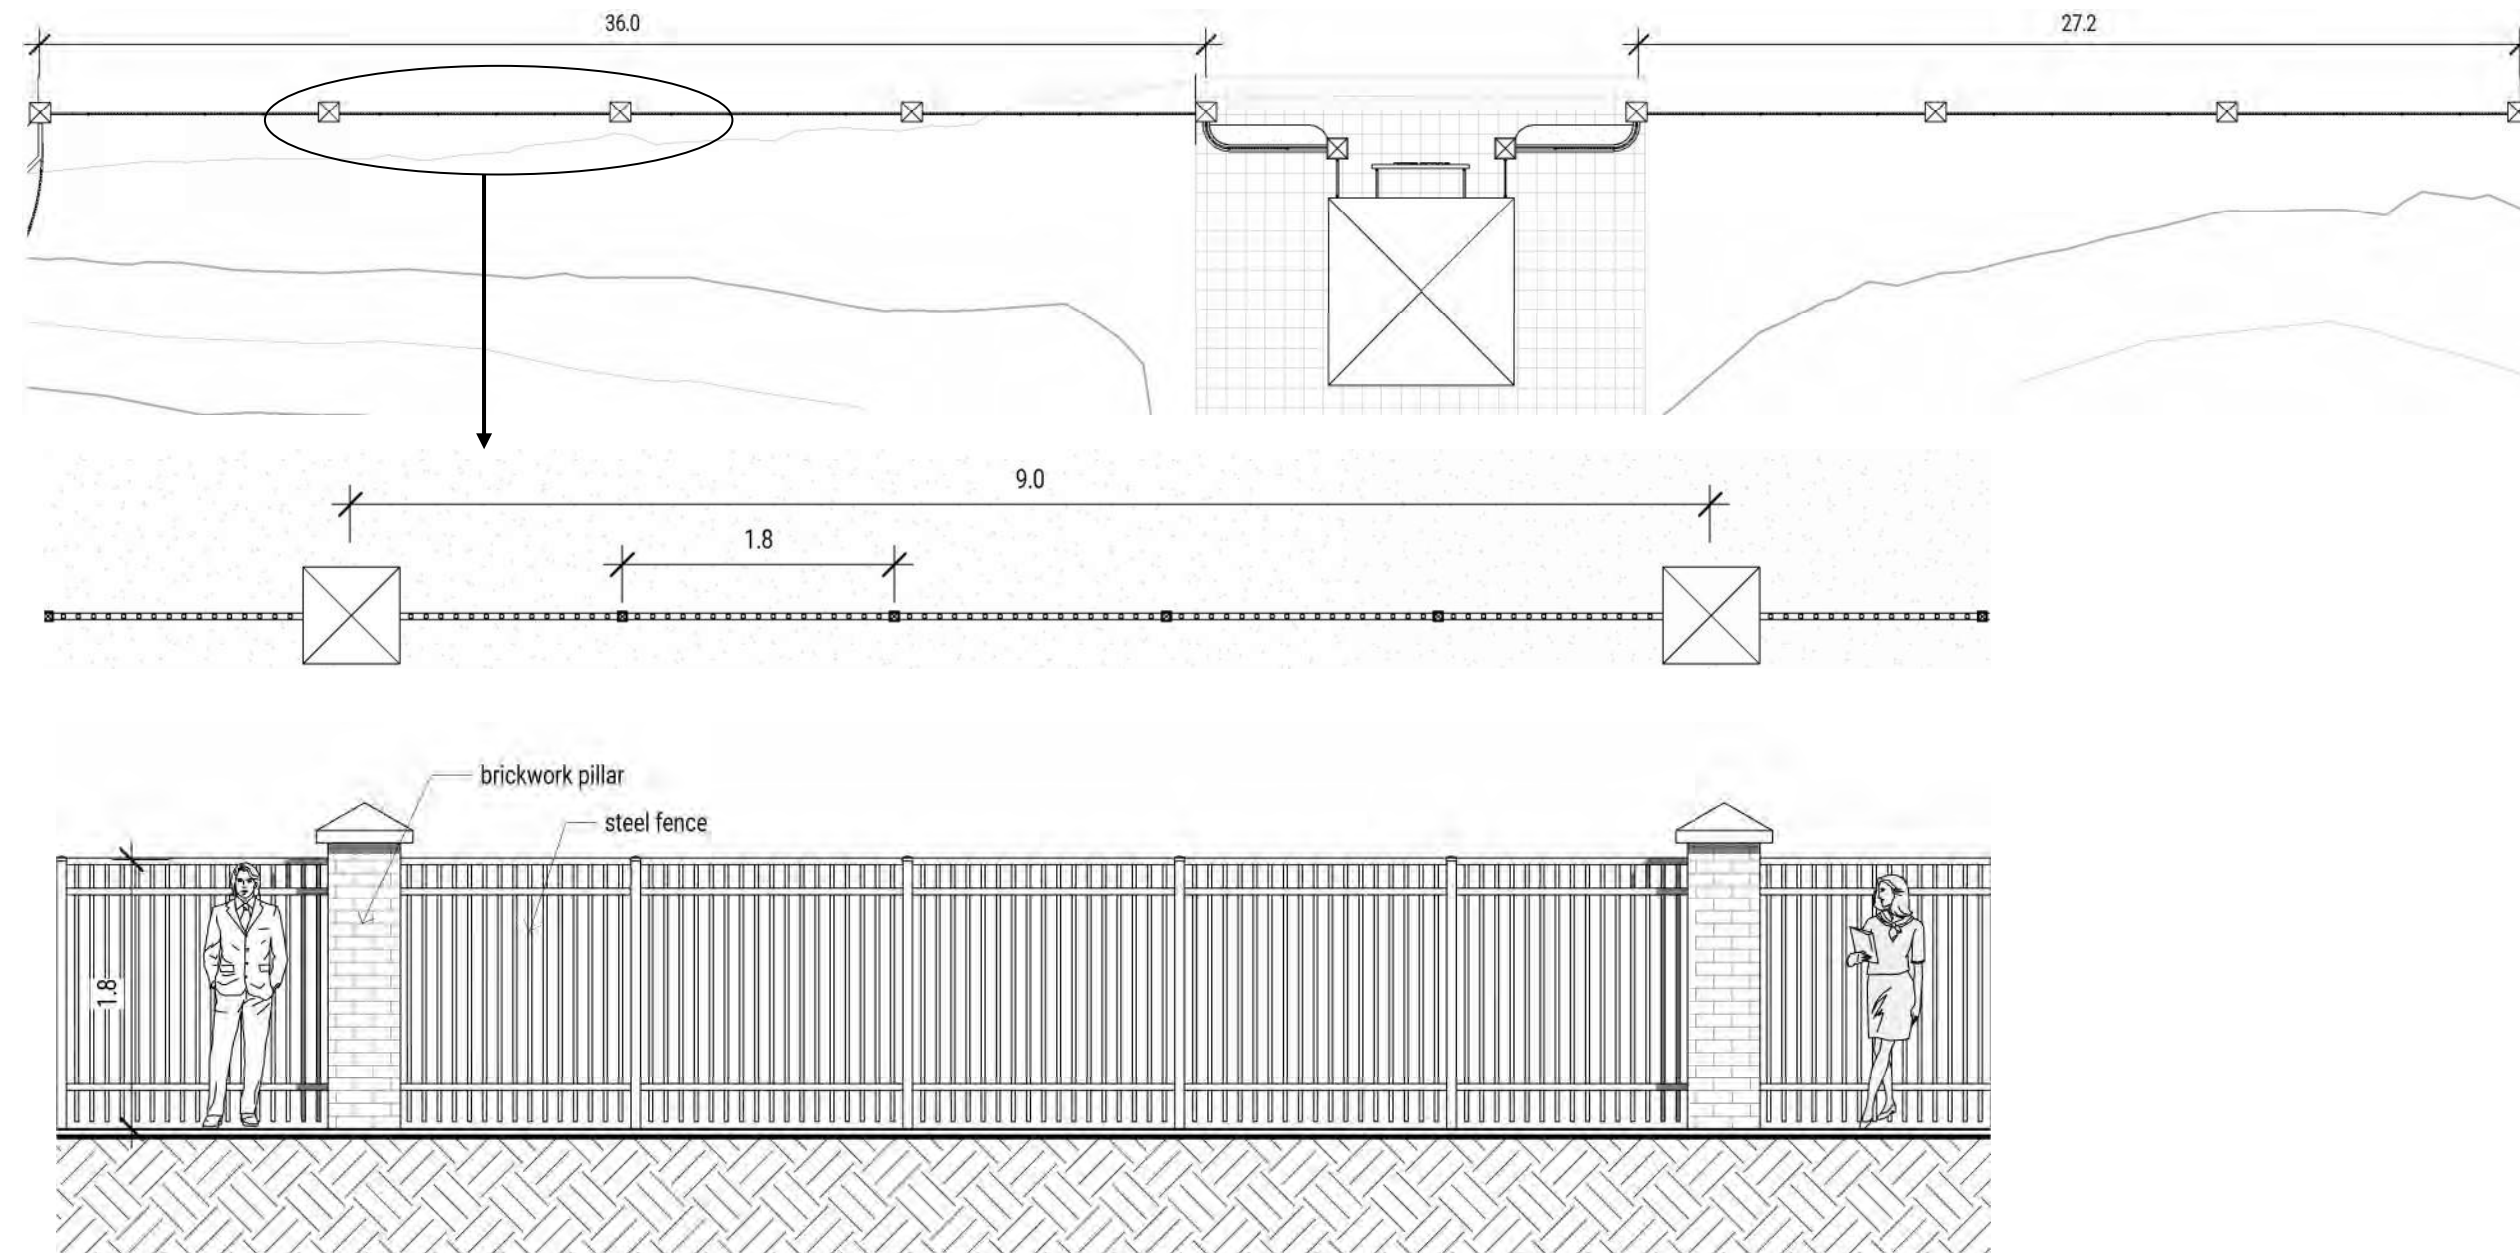

76.6m Length

11 brickwork pillars

West – 4 bays of 5 panels


East – 3 bays of 5 panels

UNLEY OVAL PERIMETER FENCE

GREENWAY
ARCHITECTS

Fence Options

Option 2 – temporary infill panels

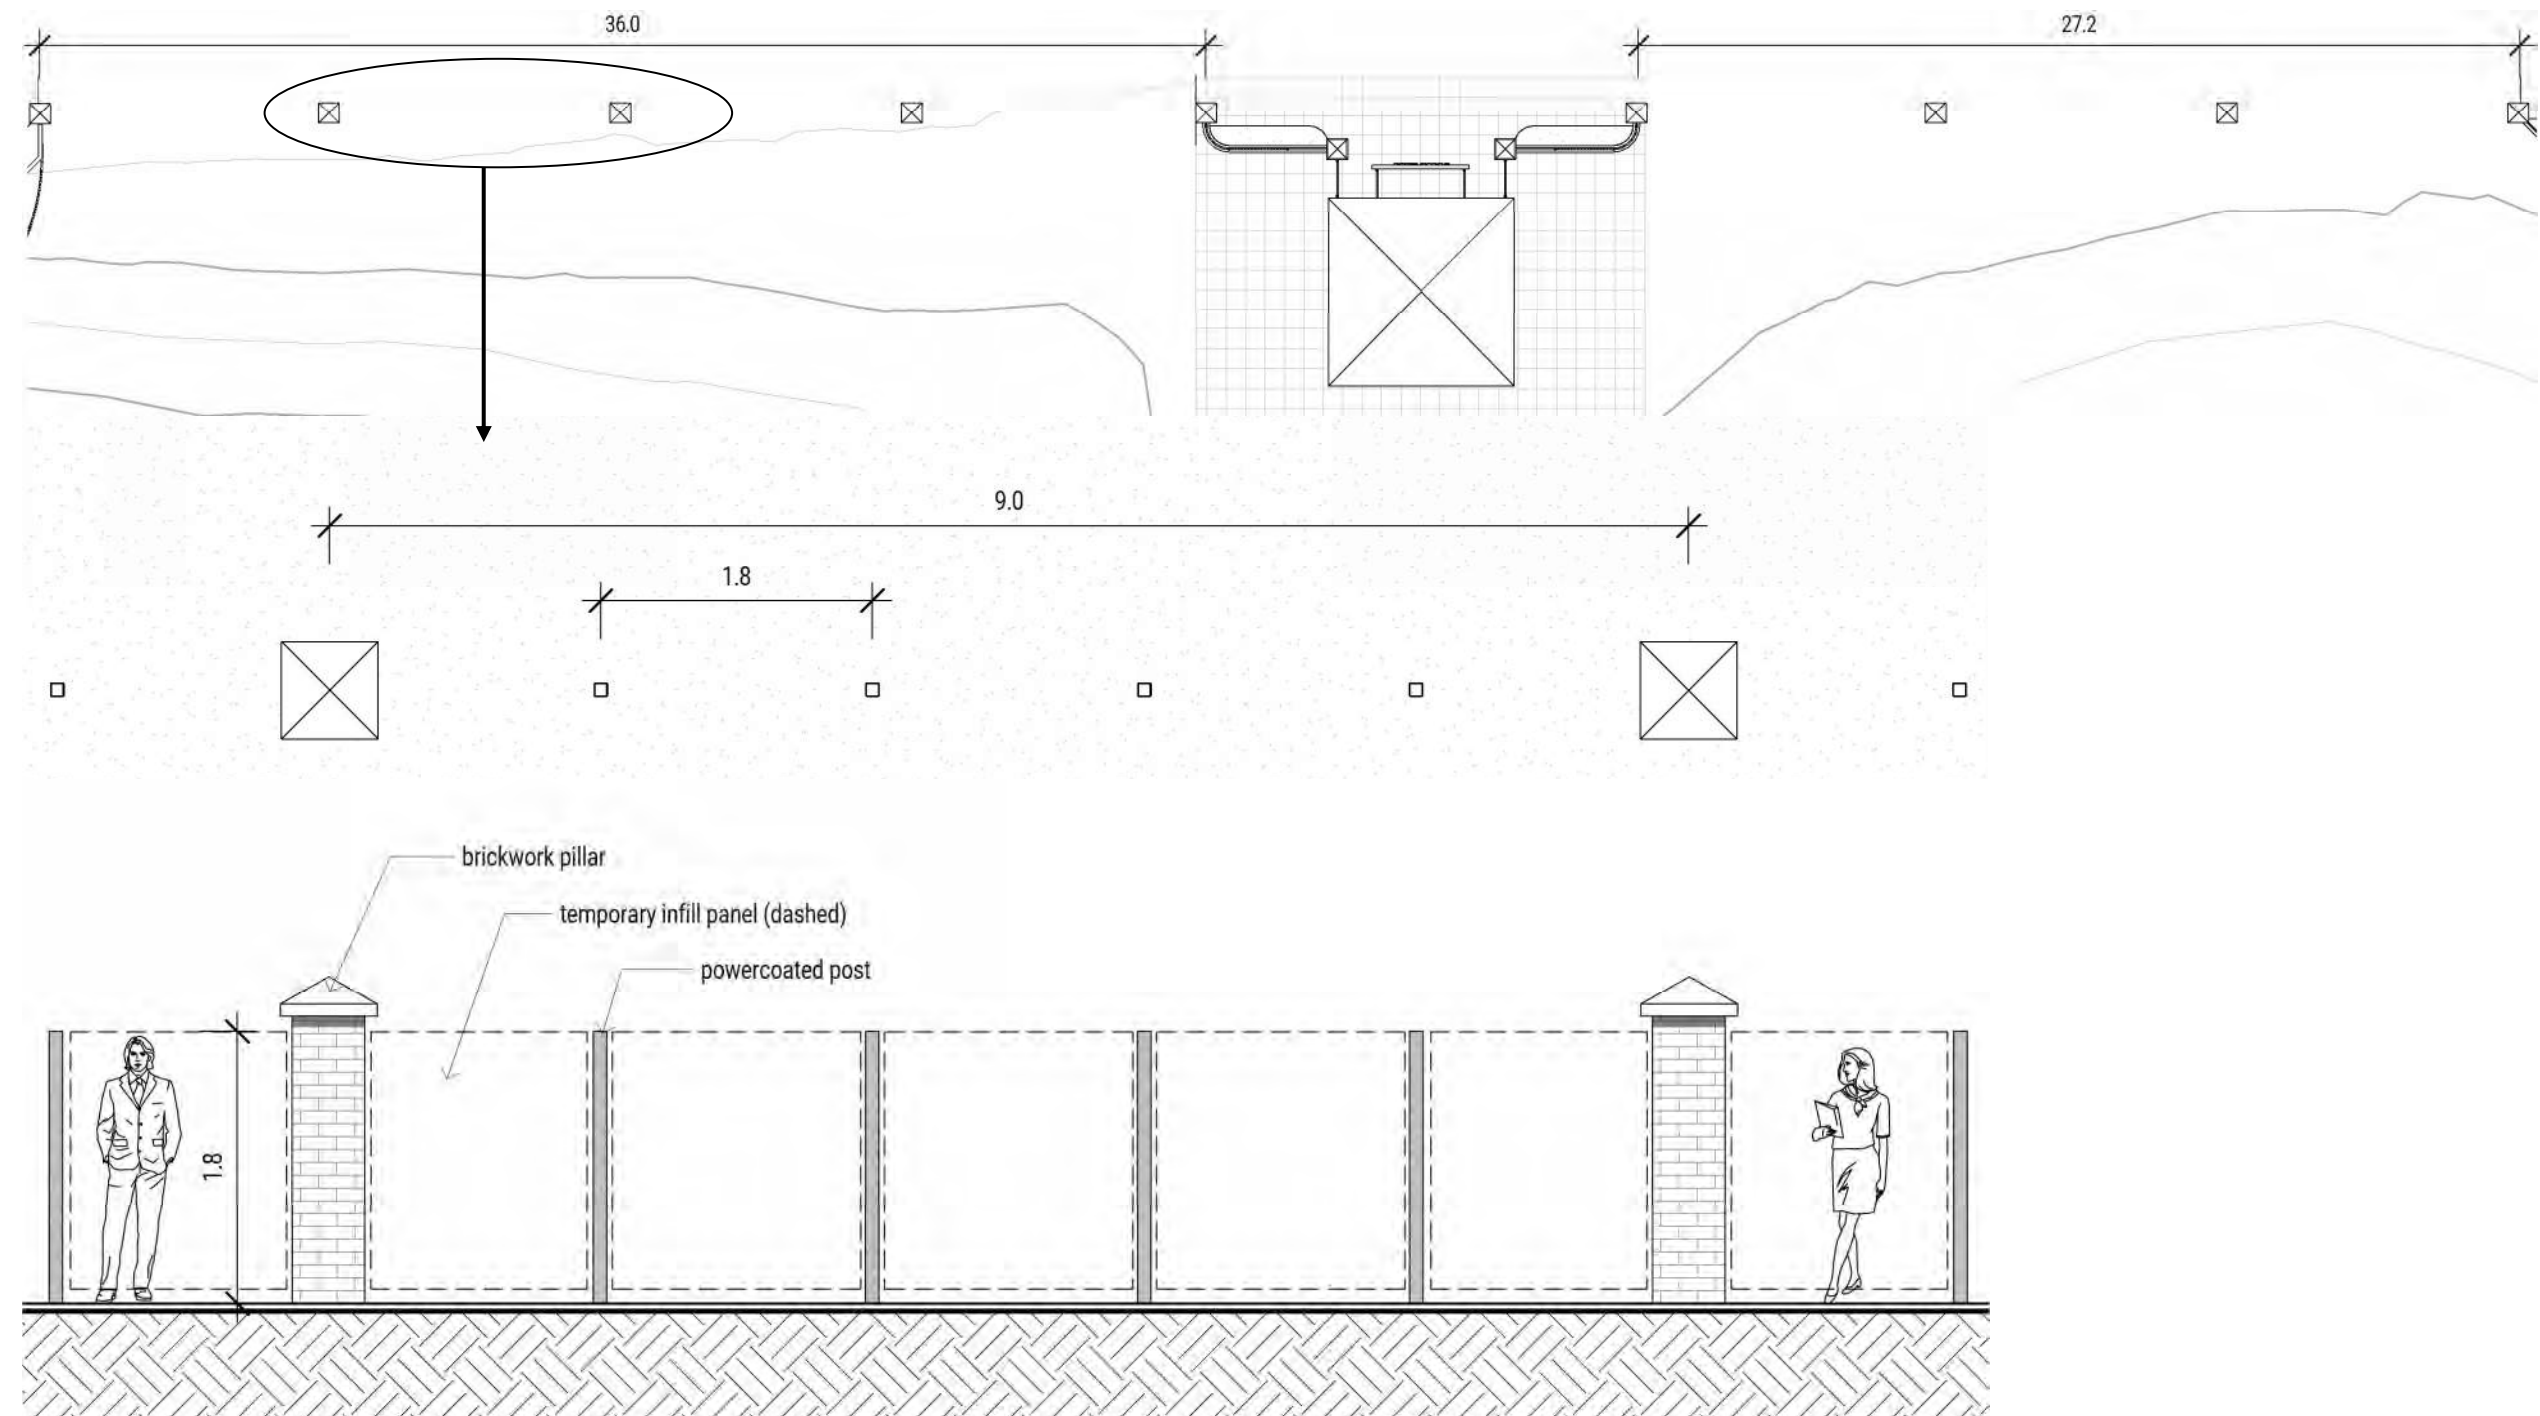


76.6m Length
11 brickwork pillars
West – 20 removable panels
East – 15 removable panels

UNLEY OVAL PERIMETER FENCE

Fence Options

Option 3 – fixed planters/seats,
sliding gates

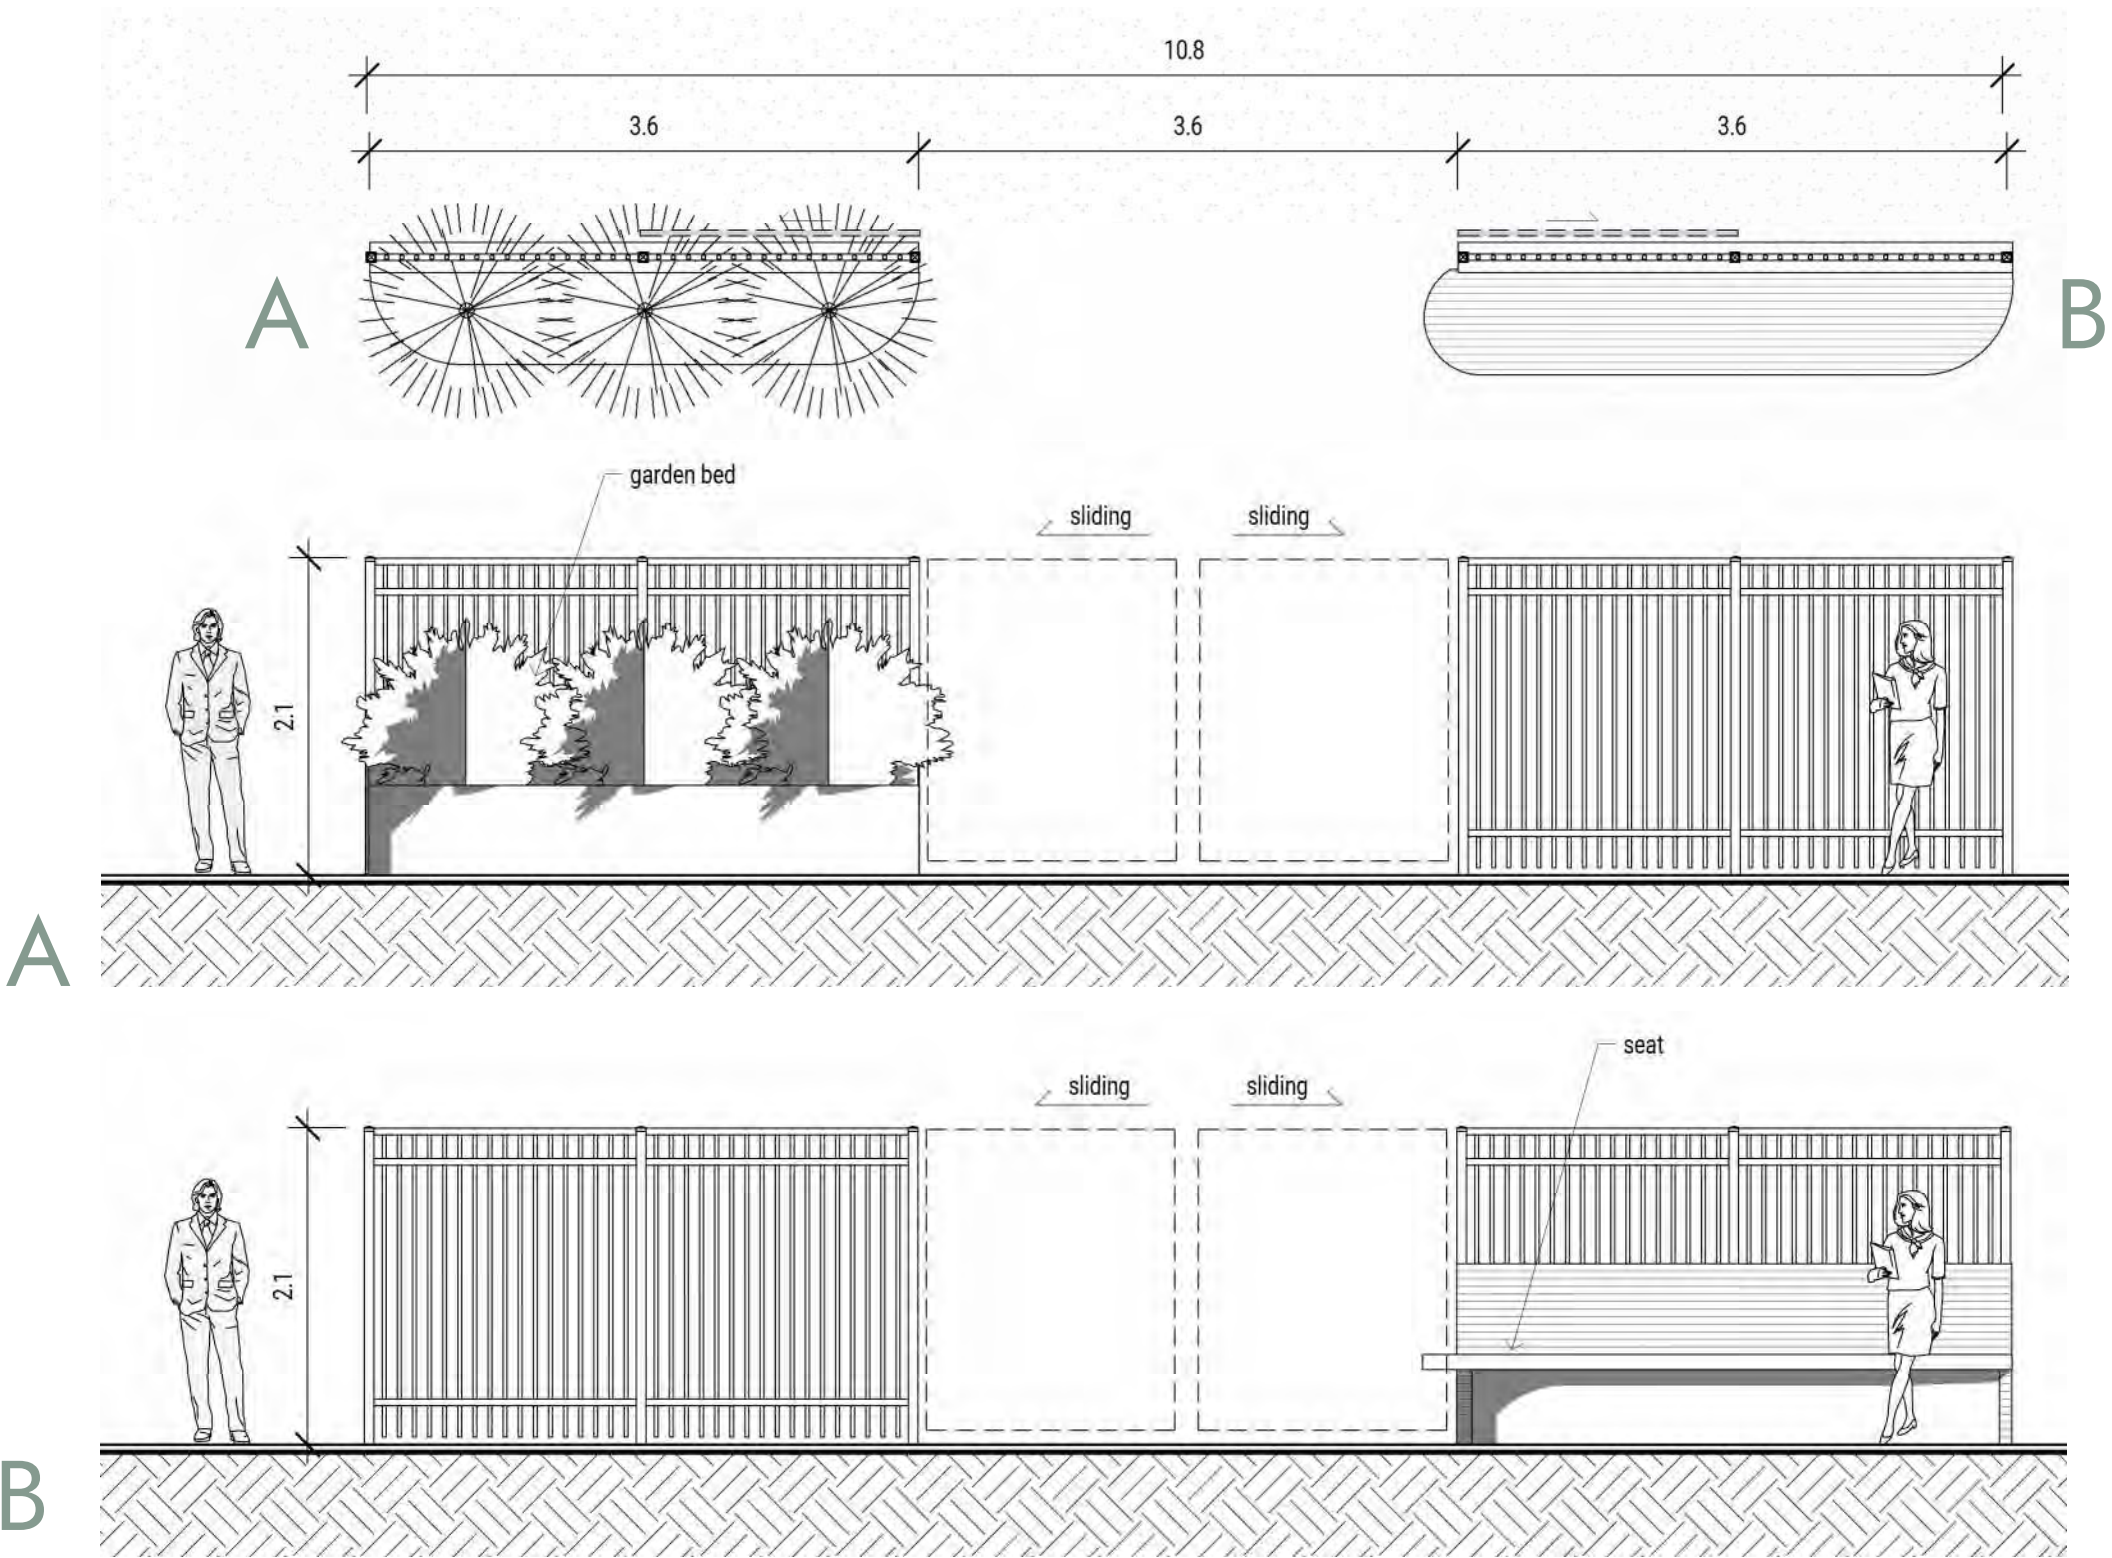

76.6m Length
4 bays (garden bed/seat)
3 double sliding gates

UNLEY OVAL PERIMETER FENCE

Fence Options

Elevations



Option 1




Option 2



Option 3


Fence Options

Options

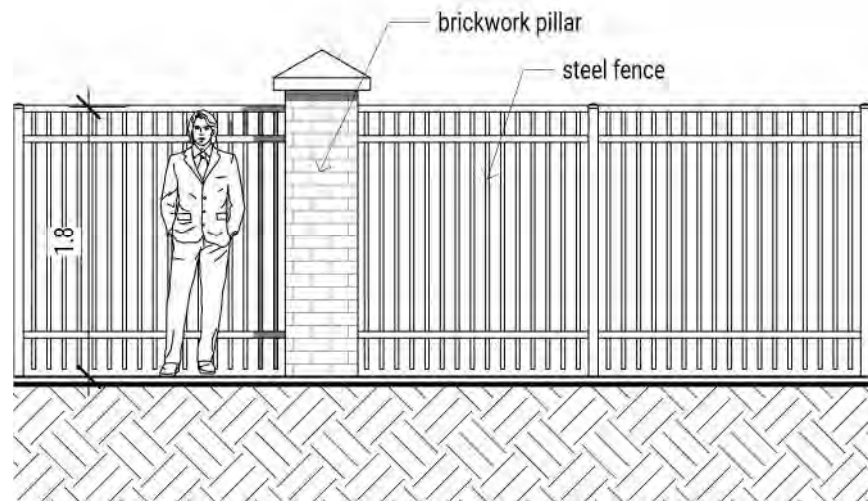


Option 1

- Permanent Fence with gate openings
- Brick pillars reflect heritage of the oval
- Lower cost
- Restricted access
- Ease of operation and maintenance
- Perceptions of safety
- Impact on amenity

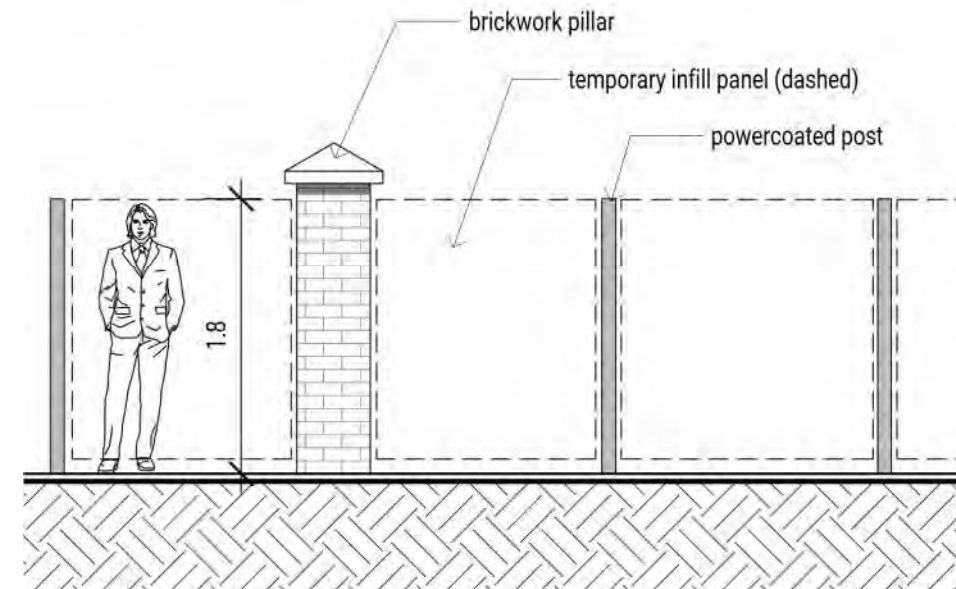

Option 2


- Temporary Fence with Pillars
- Brick pillars reflect heritage of the oval
- Ongoing cost
- Maximise access
- High operation and maintenance for event establishment
- Panel storage
- Perceptions of safety
- Limited impact on amenity

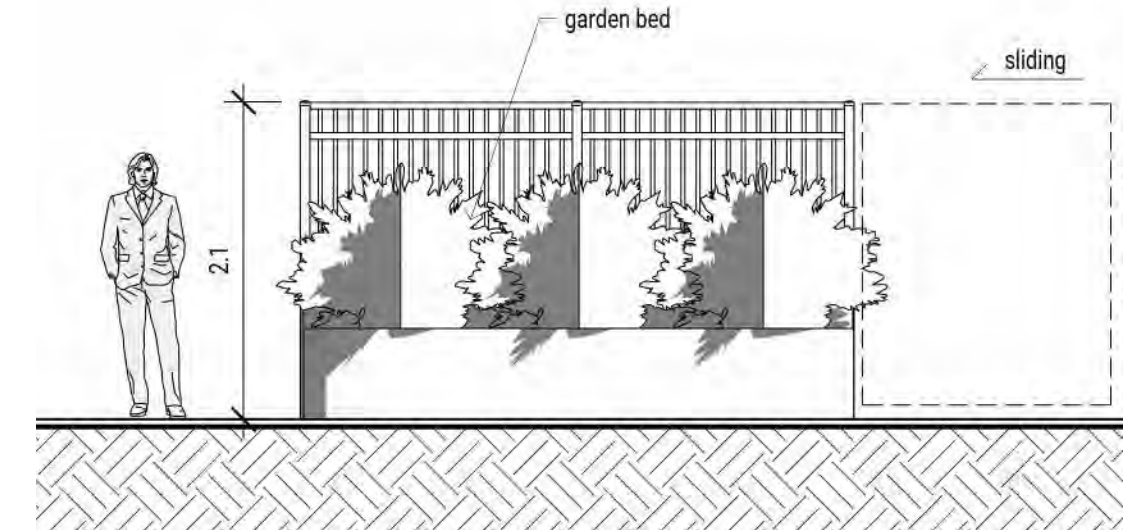


Option 3

- Permanent panels with regular openings
- Design reflects new toilet block and plaza
- Ease of access
- Ease of operation for event establishment
- Ongoing maintenance
- Limited impact on safety
- Changes amenity of Frederick Street

Questions

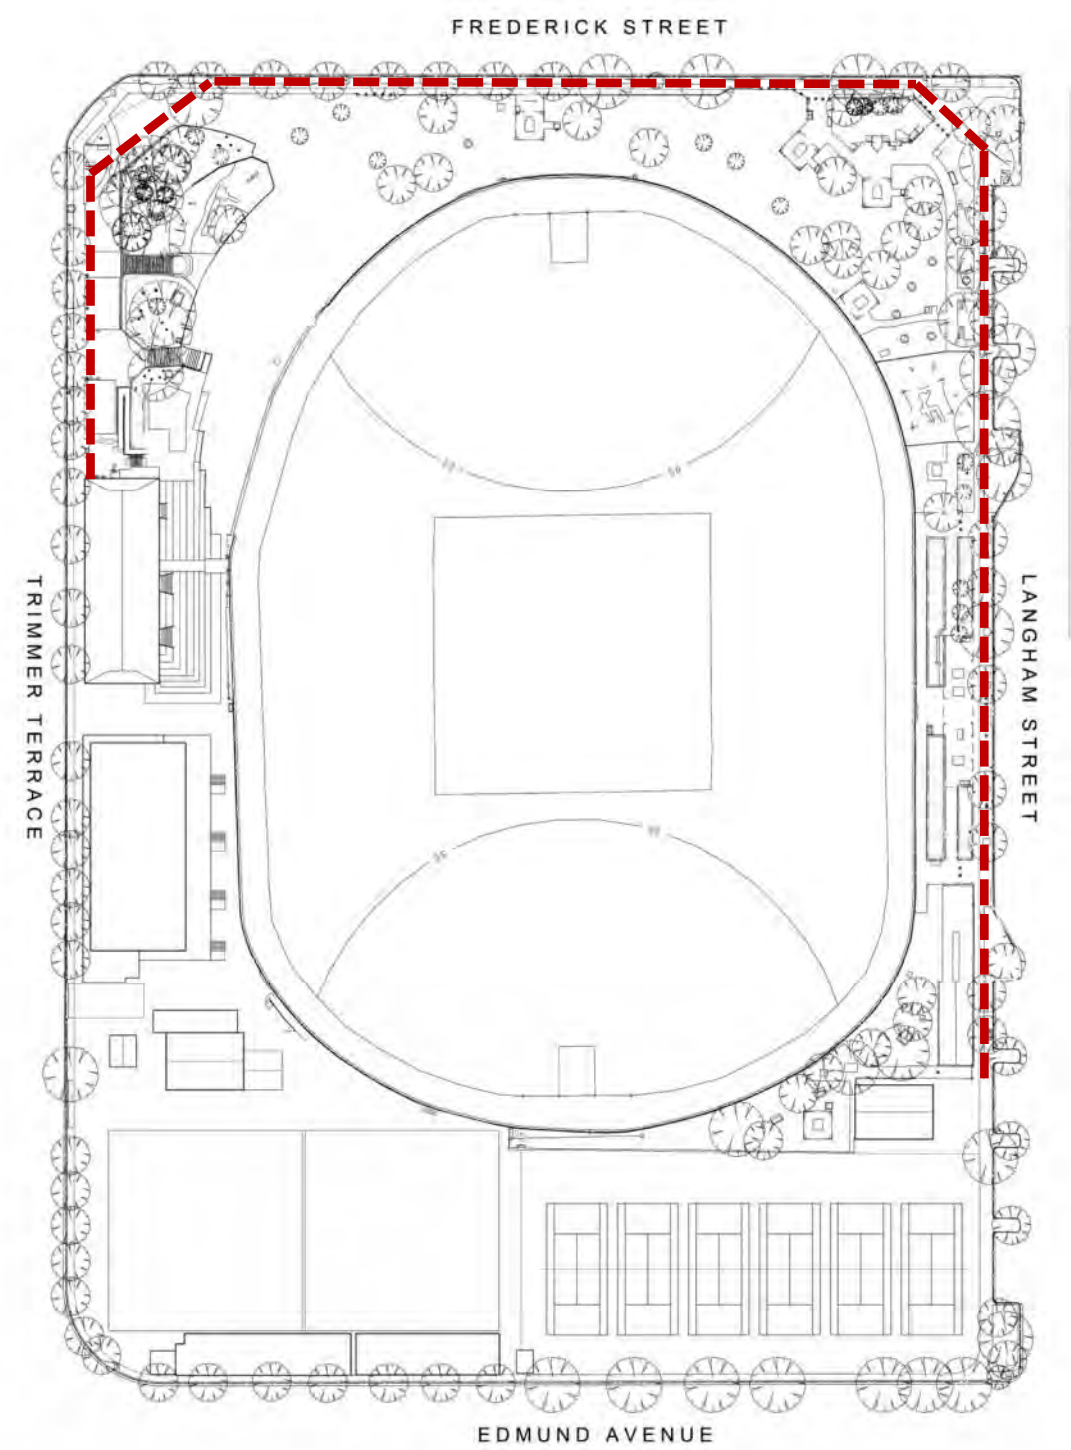

CURRENT TEMPORARY FENCING

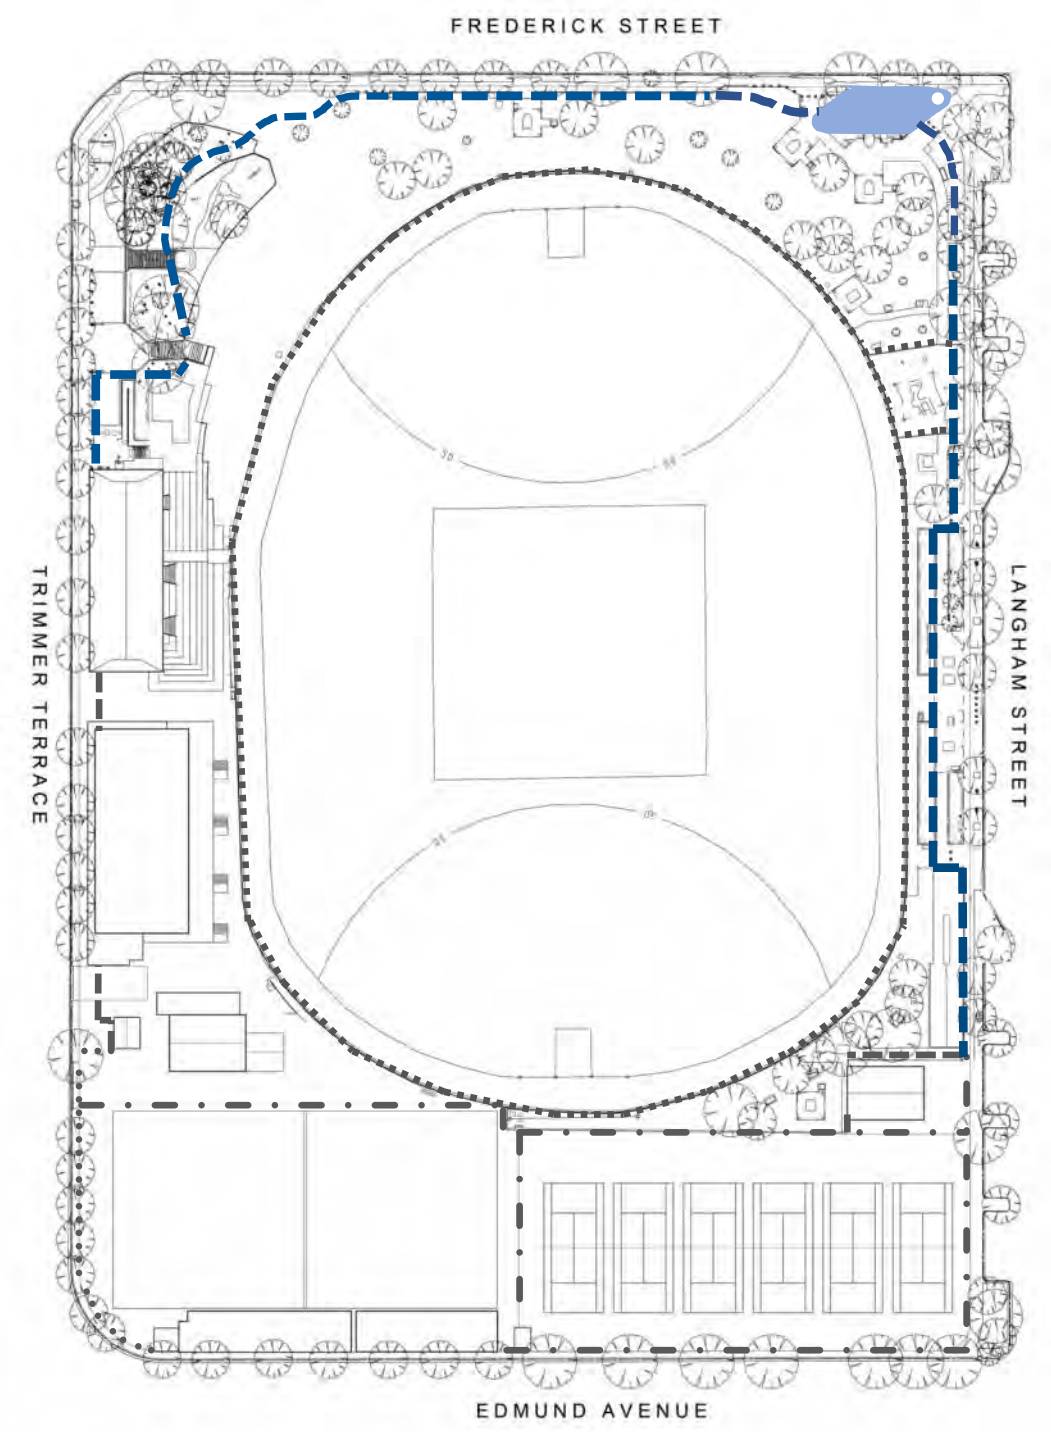

PROPOSED INTEGRATED FENCING

UNLEY OVAL PERIMETER FENCE



GREENWAY ARCHITECTS

207 Angas Street
Adelaide SA 5000

+61 (8) 8232 1888
adelaide@greenwayarchitects.com.au
greenwayarchitects.com.au