


LEGEND

SYMBOL	DESCRIPTION
[Blue line]	150mm BARRIER KERB
[Green line]	LANE LINE 3m x 9m GAP
[Red line]	EDGE LINE 22m x 1m GAP
[Dashed green line]	EXISTING FENCE
[Dashed red line]	PEDESTRIAN FENCE
[Dashed purple line]	PEDESTRIAN MAZE FENCE
[Dotted green line]	EXISTING BOUNDARY
[Dotted red line]	PROPOSED BOUNDARY
[Red line with triangle]	SIGN - SINGLE POST
[Red line with square]	STOBIE POLE - EXISTING
[Green circle]	EXISTING TREE
[Green area]	EDGE OF EXISTING VEGETATION
[Green area]	POTENTIAL LANDSCAPE AREA


SYMBOL	DESCRIPTION
[Orange square]	INSPECTION COVER
[Orange rectangle]	ISOLATION PILLAR
[Orange circle]	JUNCTION BOX
[Orange triangle]	MARKER POST
[Orange diamond]	PILLAR
[Orange square]	TELEPHONE BOX
[Orange line]	UNDERGROUND CABLE
[Red line]	ELECTRICAL OVERHEAD CABLE (ETS)
[Red line]	UNDERGROUND CABLE (ETS)
[Red line]	UNDERGROUND CABLE (RAIL)
[Red diamond]	LUMINAIRE: COUNCIL BANNER POLE - INSTALL
[Red diamond]	MAST ARMS (700mm Ø FOOTING)
[Red circle]	STRAINER POST

SYMBOL	DESCRIPTION
[Yellow square]	GAS INSPECTION COVER
[Yellow line]	UNDERGROUND PIPE
[Green square]	SEWER INSPECTION COVER
[Green line]	UNDERGROUND PIPE
[Blue line]	WATER
[Blue line]	FIRE PLUG MARKER REFLECTOR
[Blue circle]	HYDRANT
[Blue circle]	INSPECTION COVER
[Blue circle]	METER
[Blue circle]	STORMWATER PIPE / CULVERT

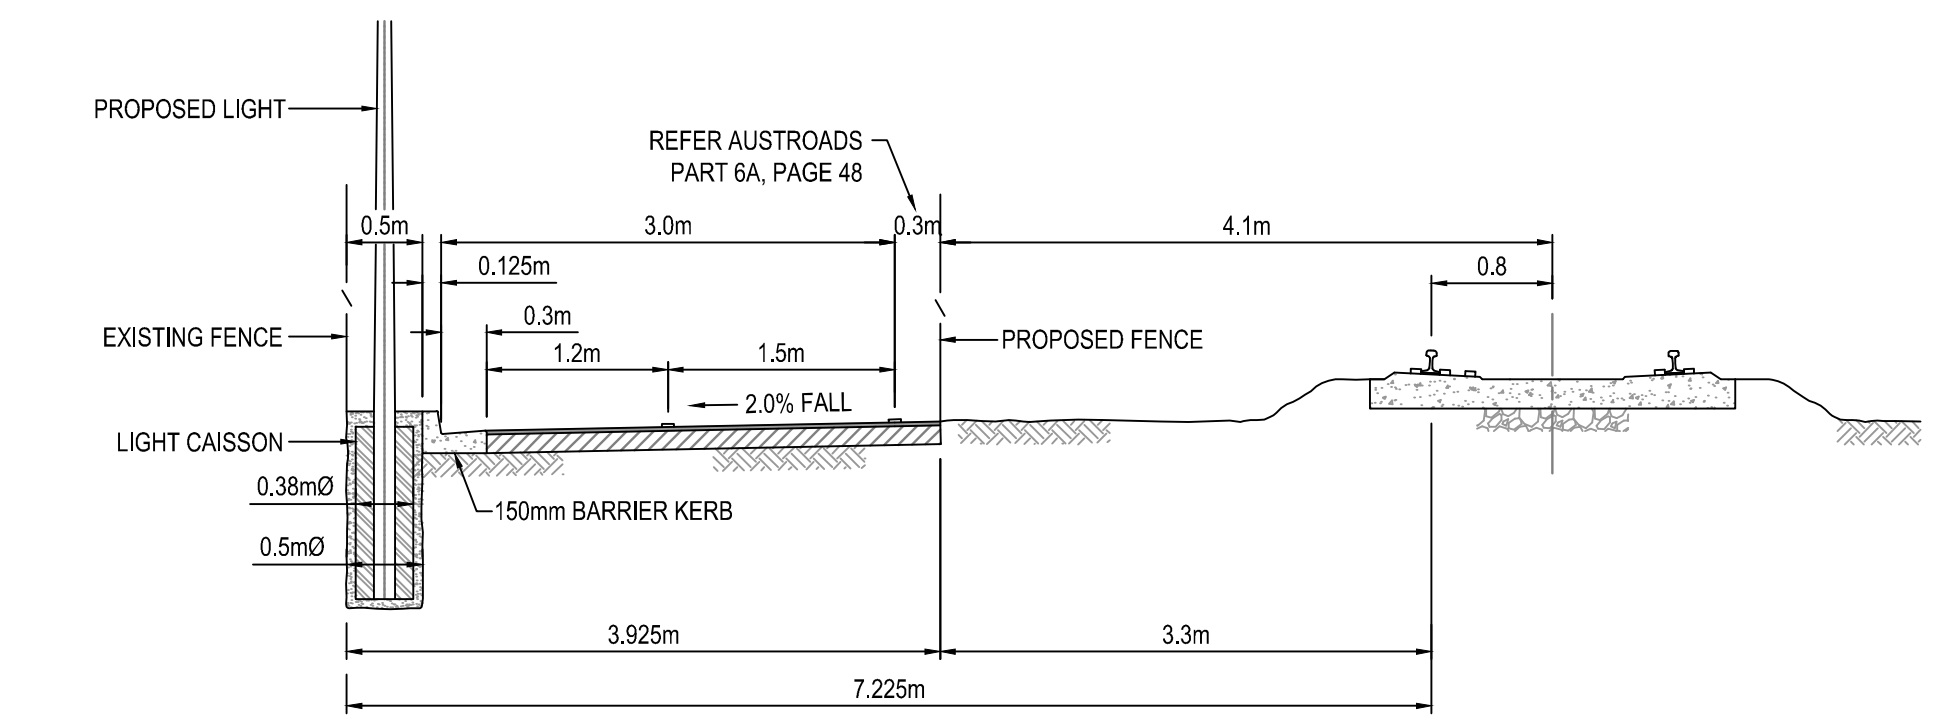

SCALE 1:250

GREENHILL ENGINEERS Pty Ltd
 Level 1, 64 Hindmarsh Square
 Adelaide SA 5000
 T: 08 8406 1300
 F: 08 8215 0018
 ABN 39 061 222 964

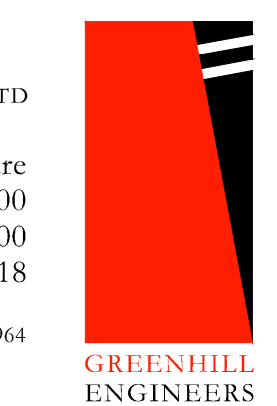

GREENWAY PROJECT
 NOARLUNGA RAIL LINE
 EMERSON ROAD - CANTERBURY TERRACE, BLACK FOREST
 SHARED PATH CONCEPT - OPTION 1
 12-727-SK01