

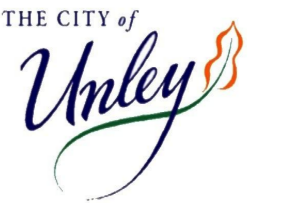
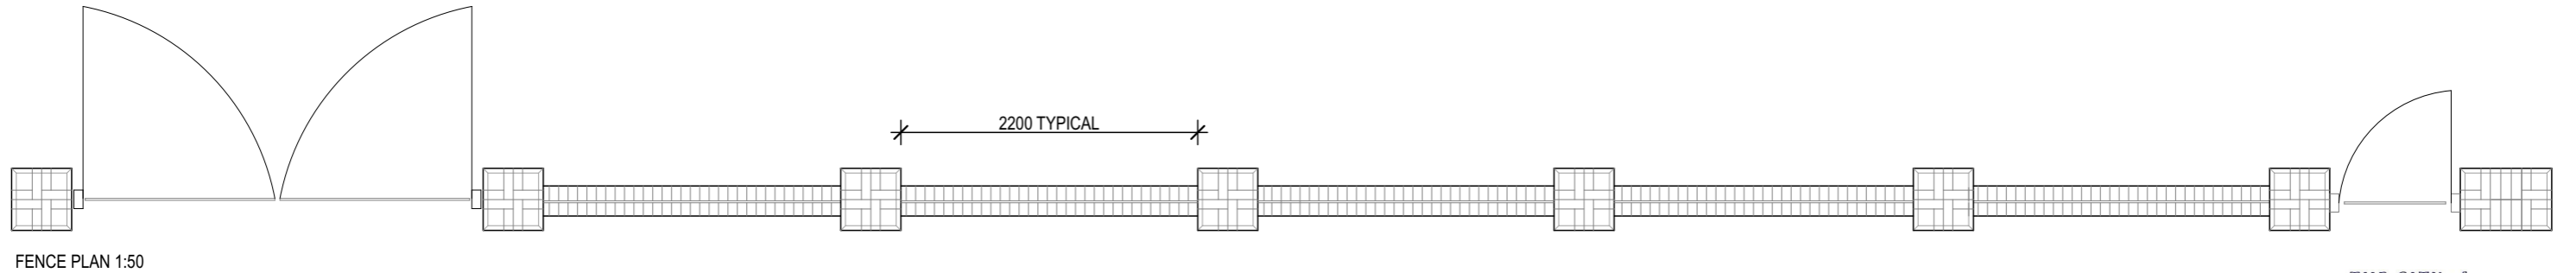


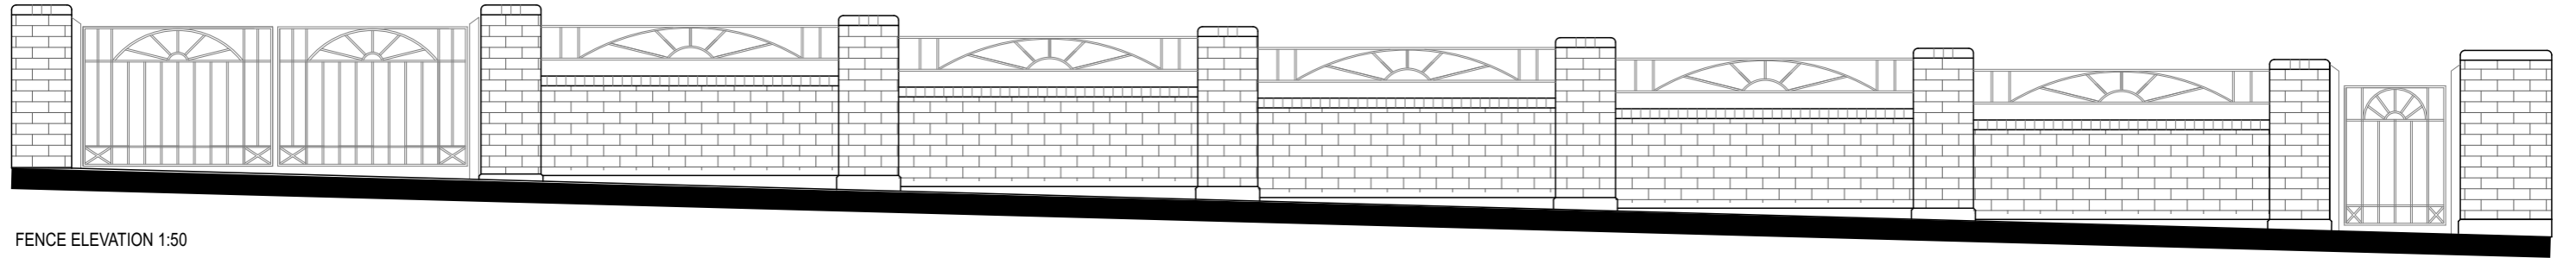

Bungalow circa. 1916-1930

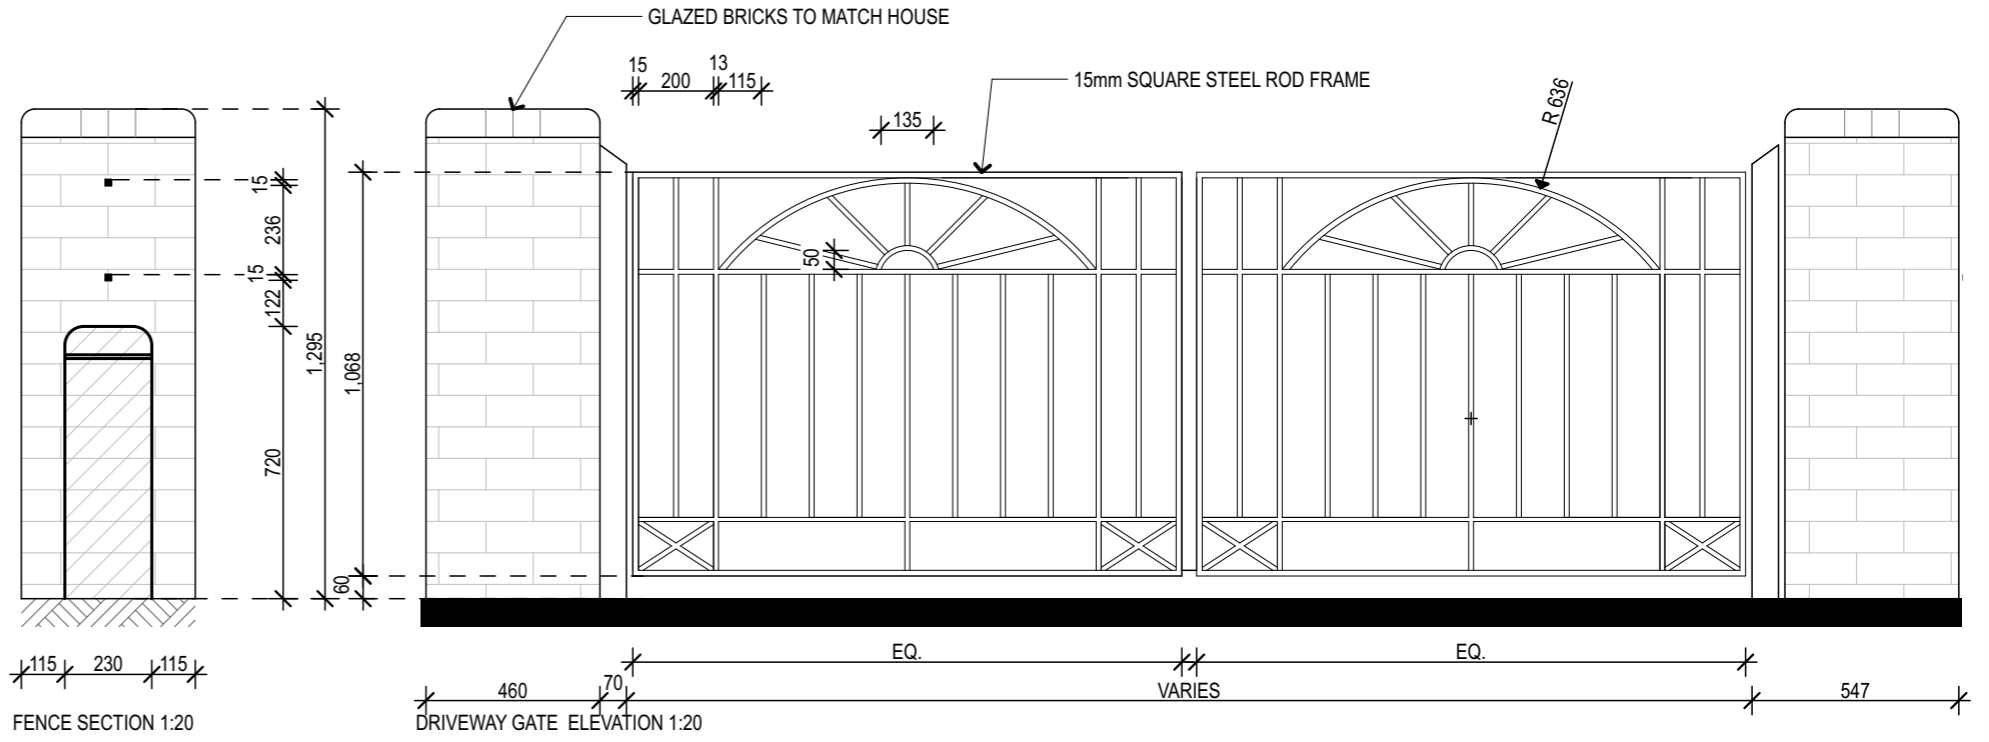

WILKINSON
ALEXANDER

© 2018

Drawing 07
Bungalow circa. 1916-1930
Steel + Brick Palisade Fence

NOTE: DO NOT SCALE DRAWINGS. REFER TO DIMENSIONS AS SHOWN

ALEXANDER WILKINSON DESIGN
HERITAGE CONSULTANTS