

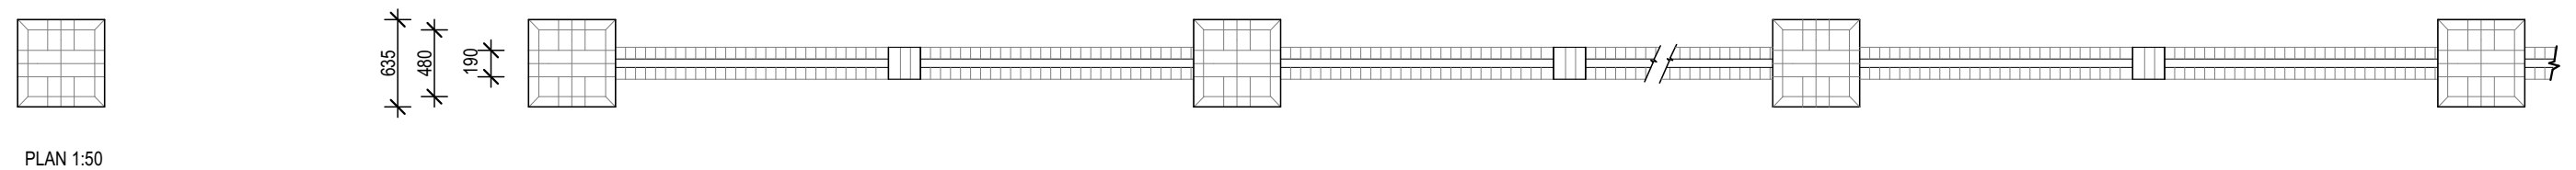
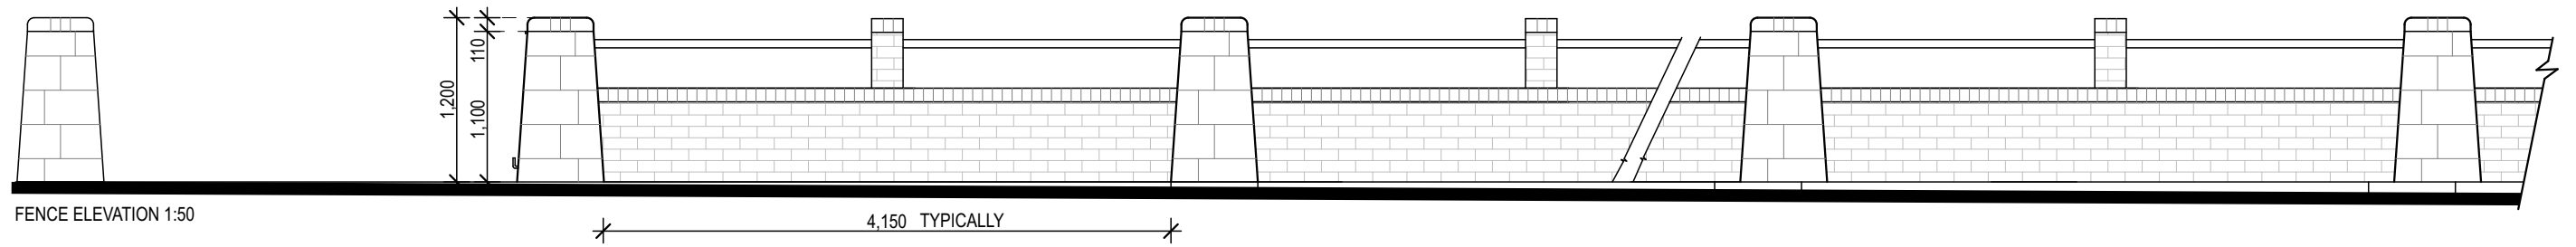


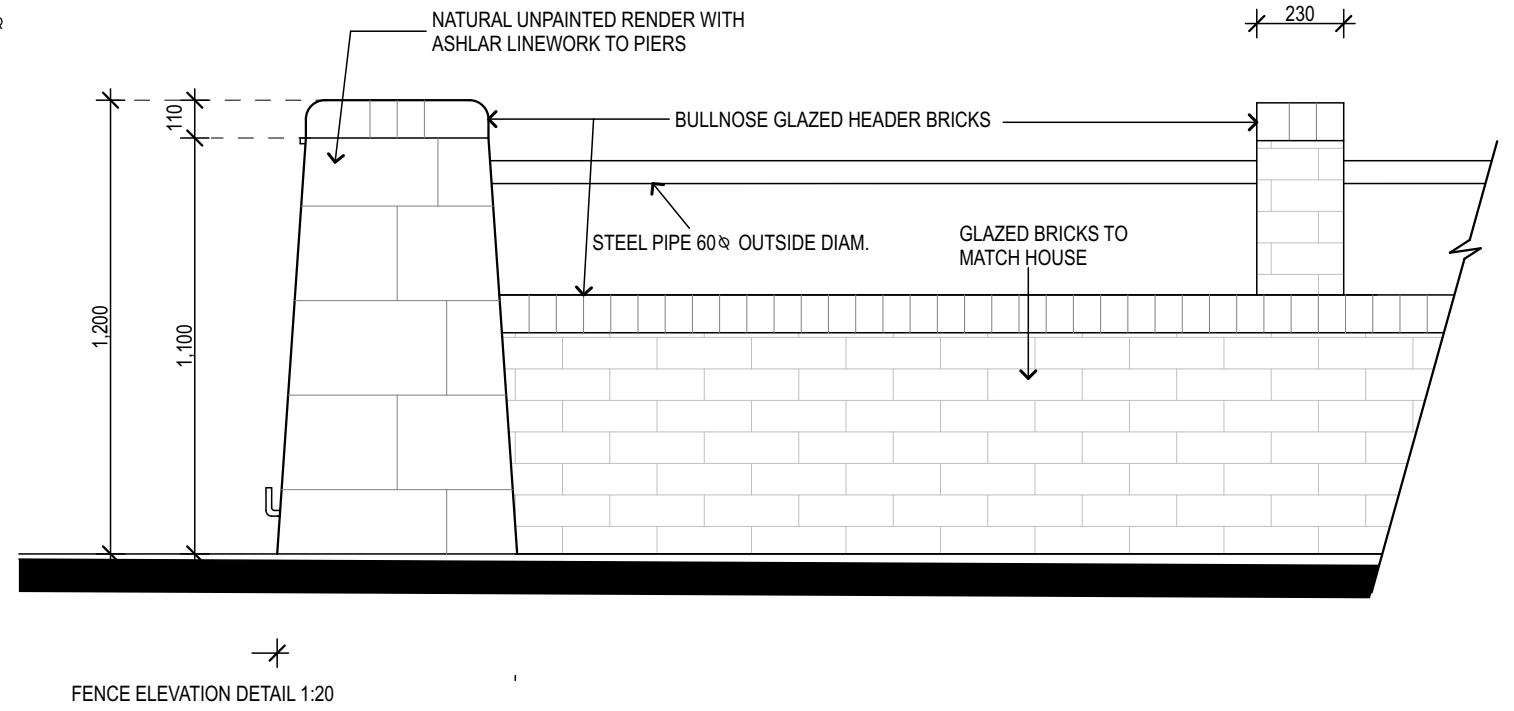


Gentlemans' Bungalow circa. 1930

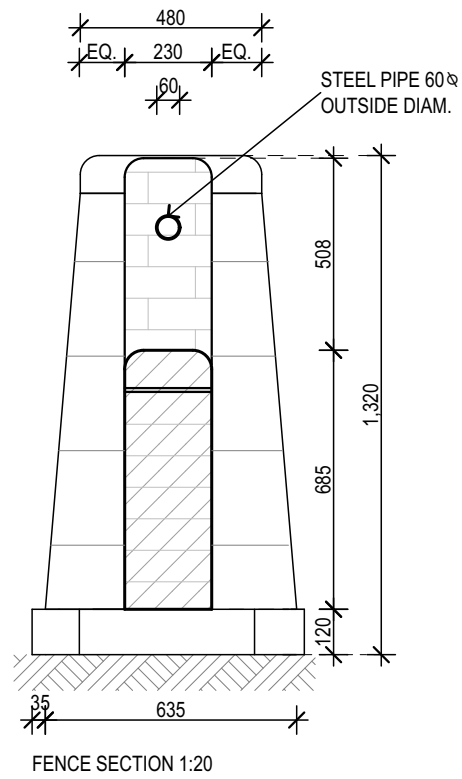

Drawing 08
Bungalow circa. 1930
Steel Pipe + Brick Fence

NOTE: DO NOT SCALE DRAWINGS. REFER TO DIMENSIONS AS SHOWN

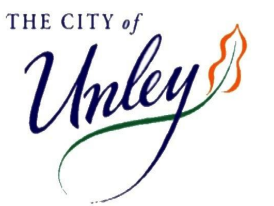

WILKINSON
 ALEXANDER

ALEXANDER WILKINSON DESIGN
 HERITAGE CONSULTANTS

© 2018