




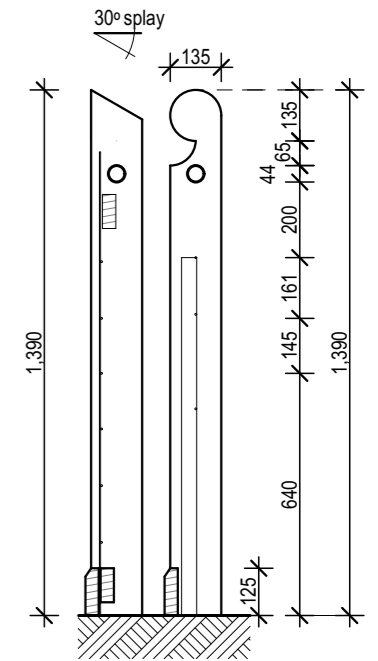


Bungalow circa. 1930

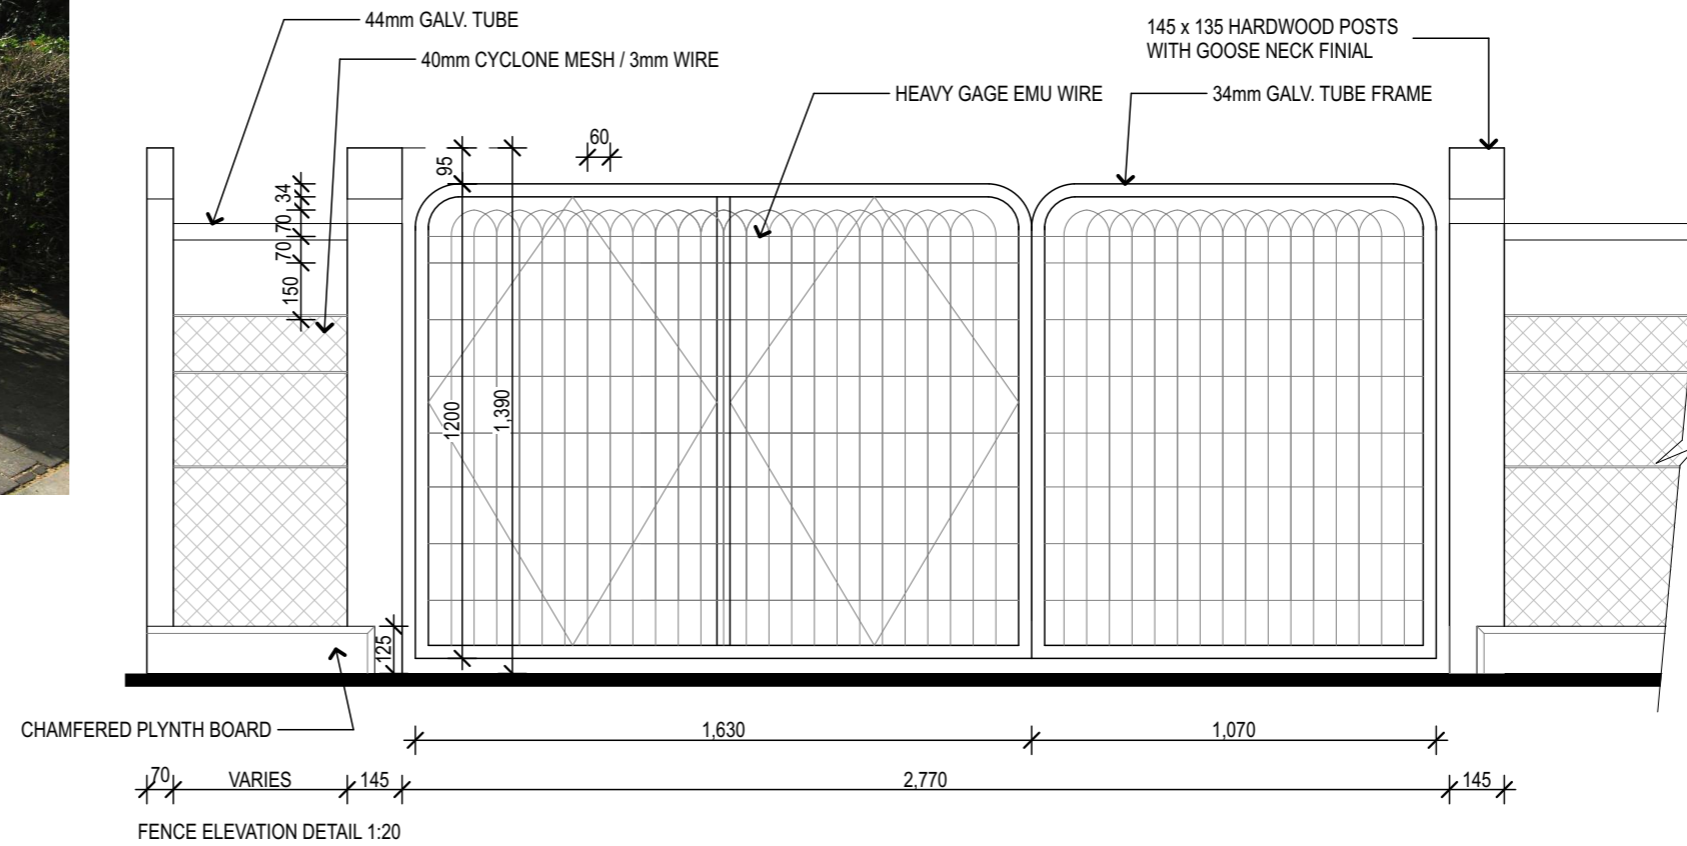

NOTE: GOOSE NECK OR SPLAYED TOP POST INTERCHANGABLE

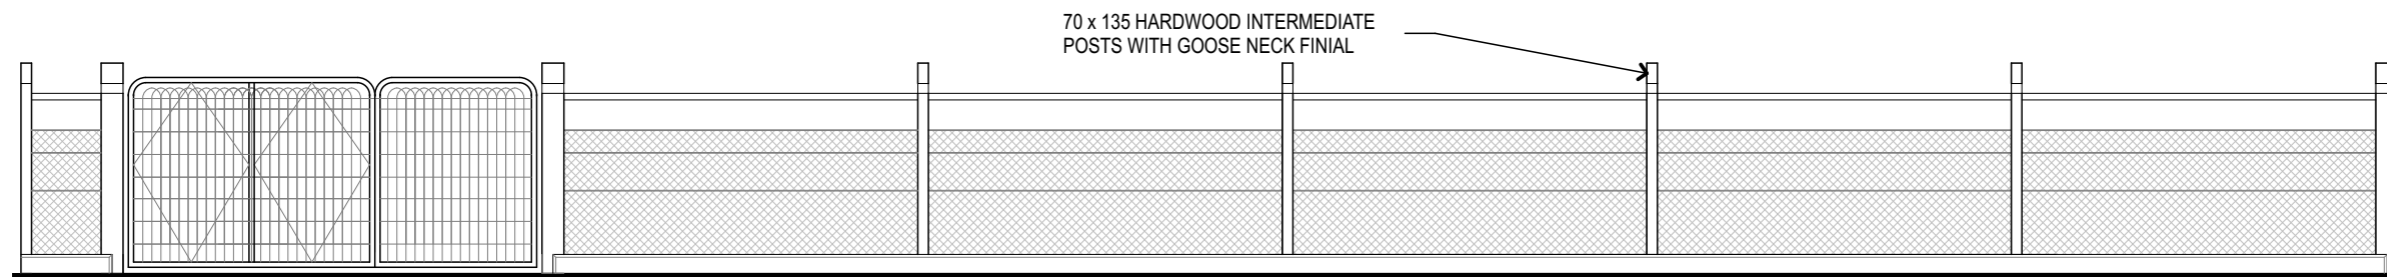

FENCE ELEVATION 1:50

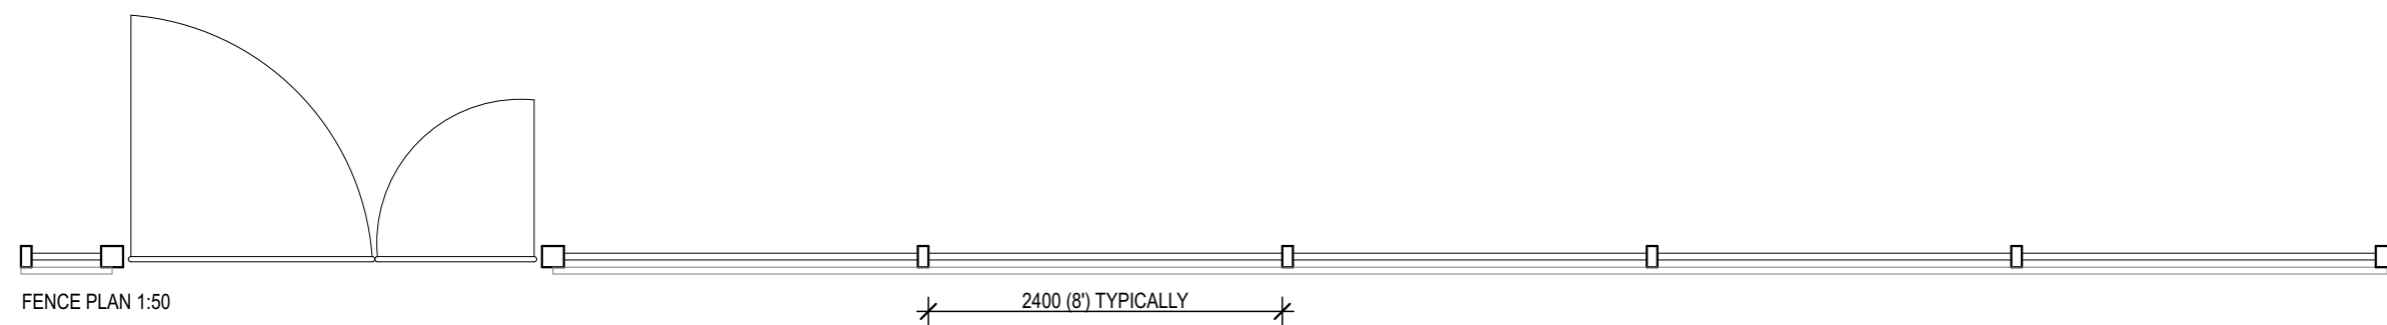

FENCE PLAN 1:50

Drawing 10
 Bungalow circa. 1930
 Post + Cyclone Wire Fence

NOTE: DO NOT SCALE DRAWINGS. REFER TO DIMENSIONS AS SHOWN