

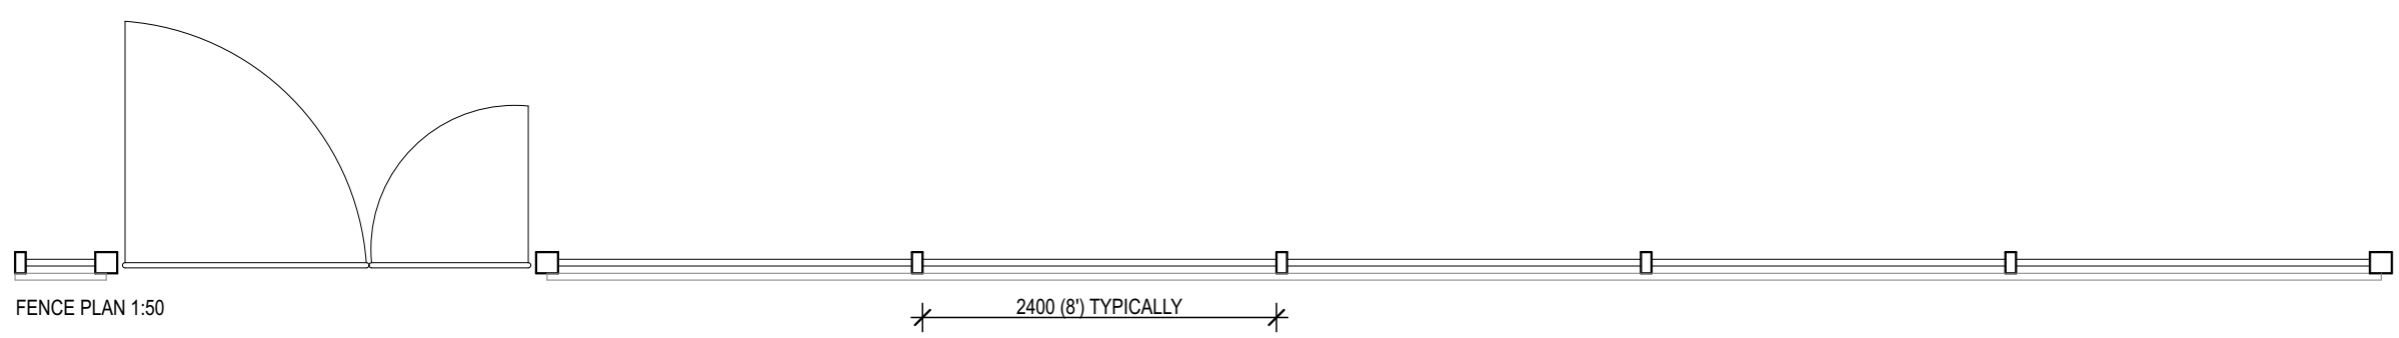
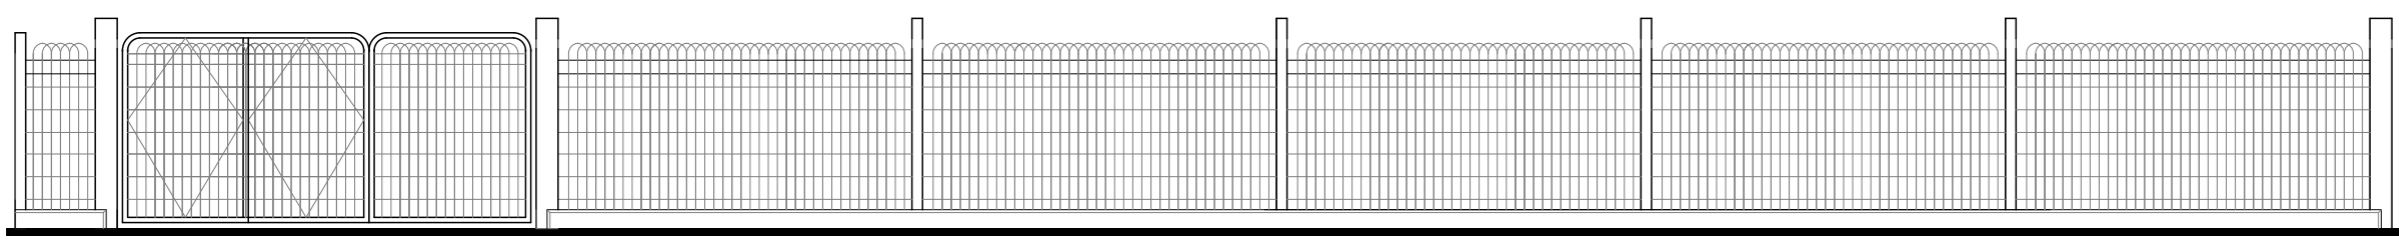


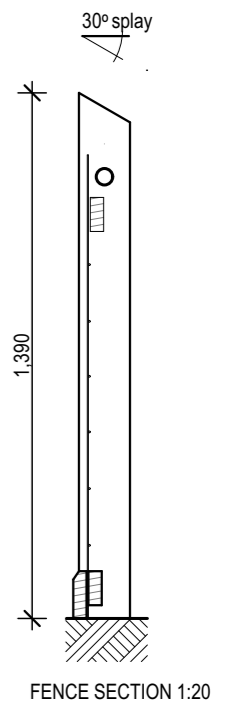

Bungalow circa. 1930

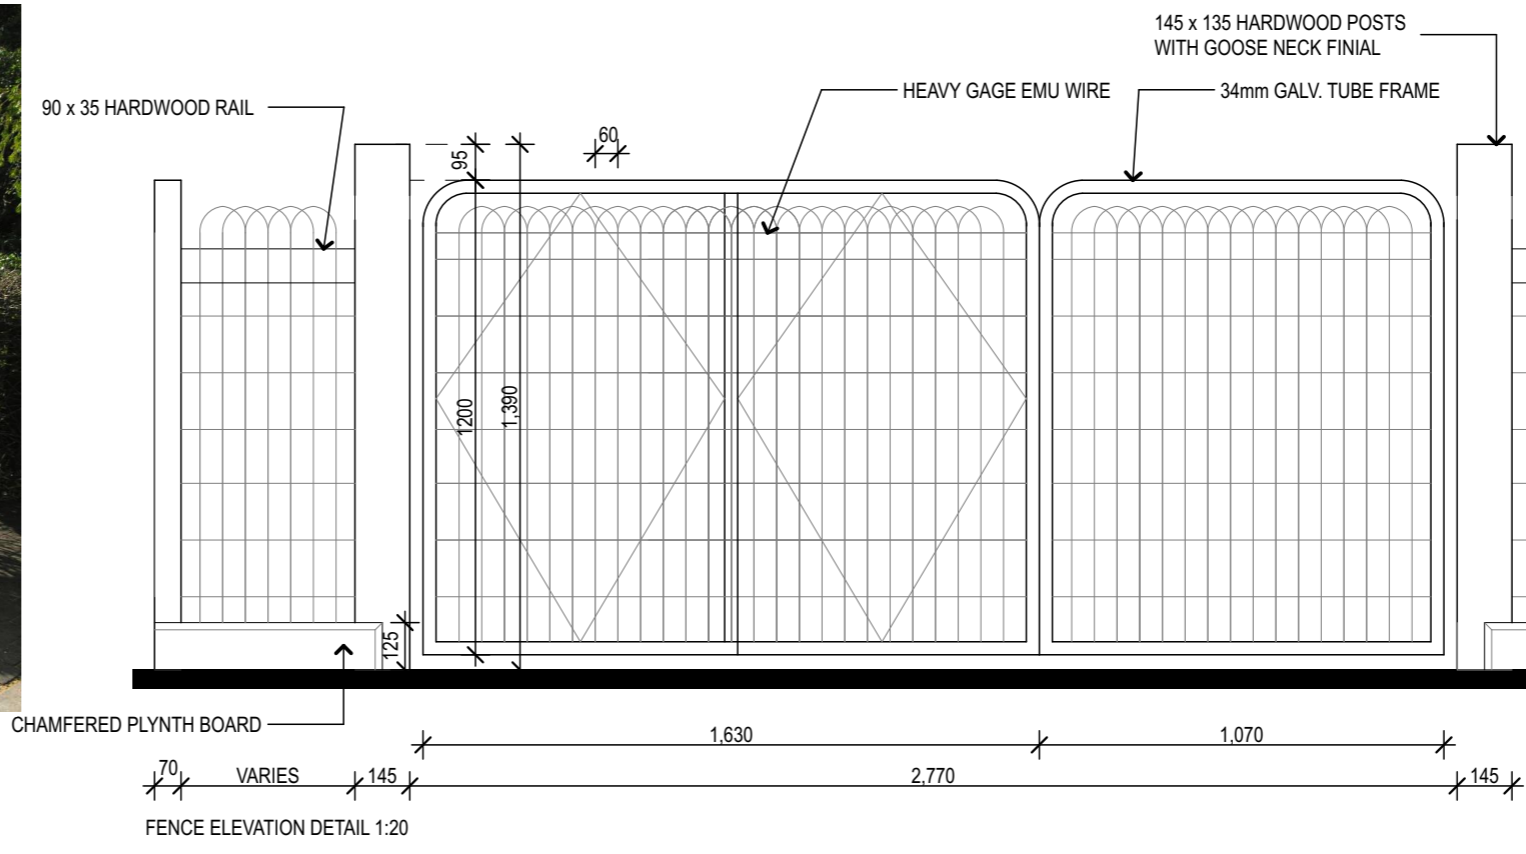

Drawing 11
Bungalow circa. 1930
Post +Emu Wire Fence

NOTE: DO NOT SCALE DRAWINGS. REFER TO DIMENSIONS AS SHOWN