

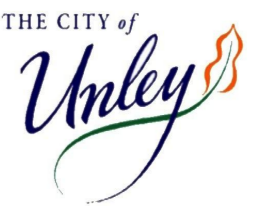
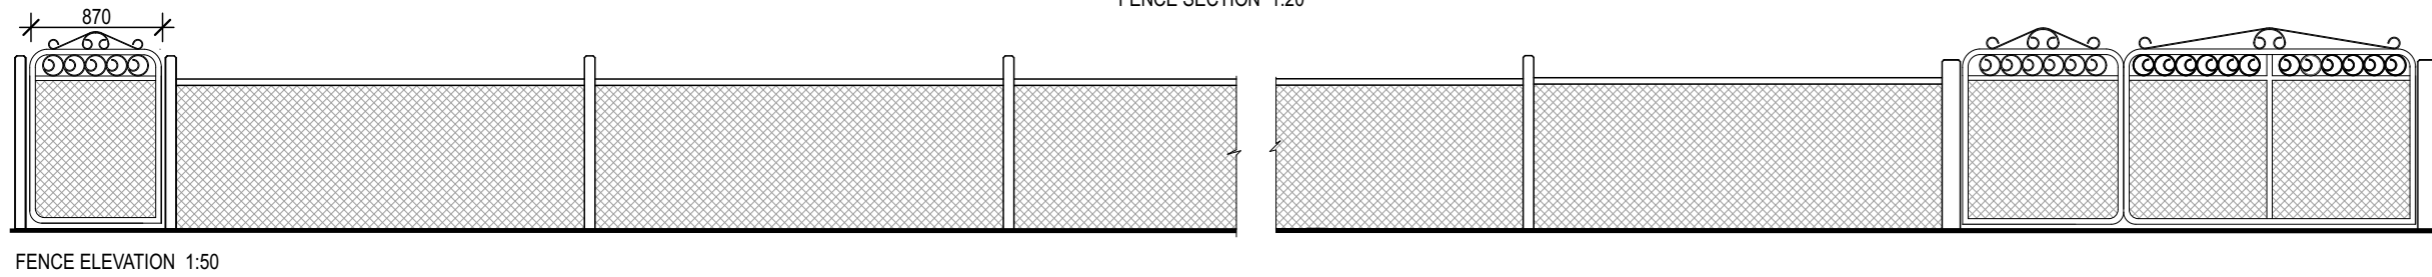
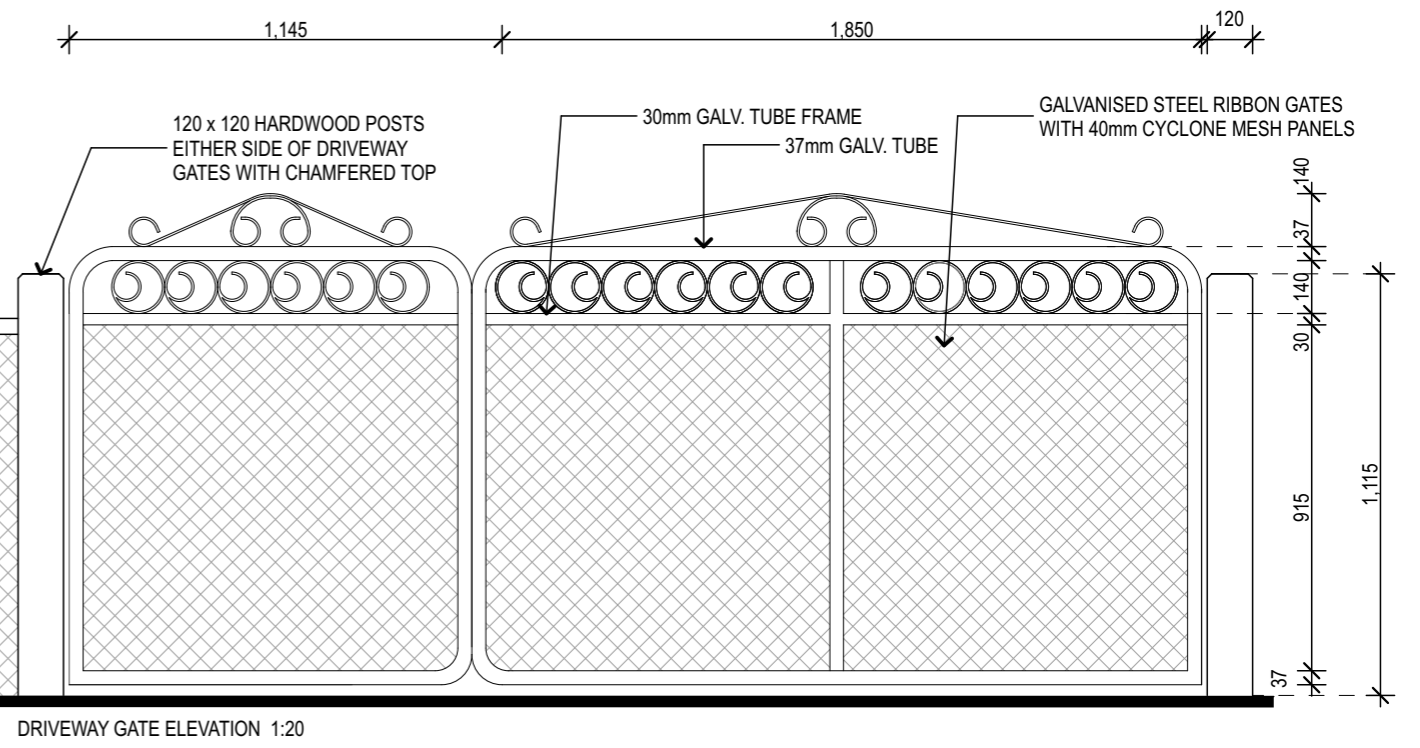


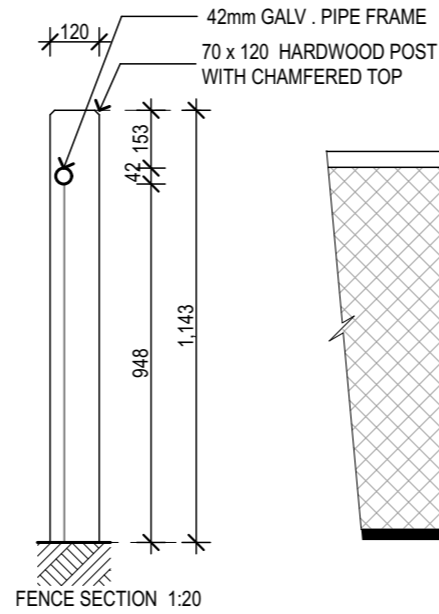

Bungalow circa. 1916-1920

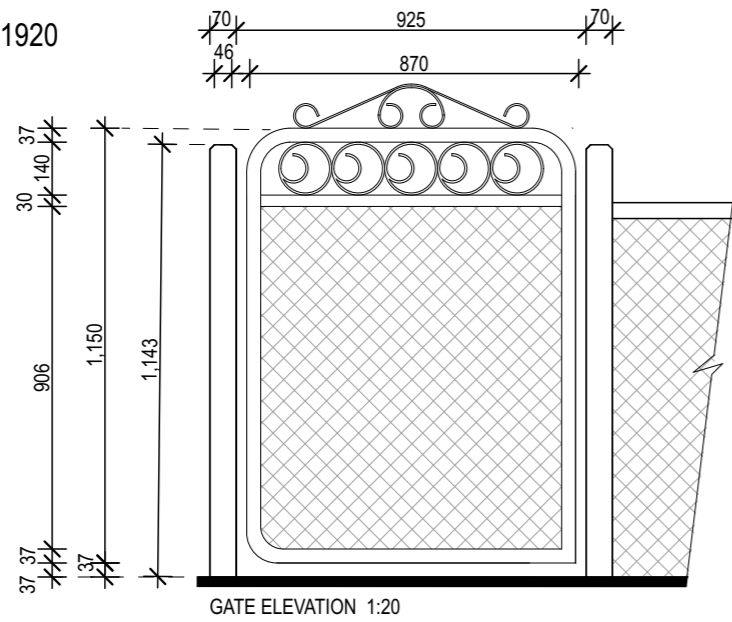

WILKINSON
ALEXANDER

© 2018

Drawing 12
Bungalow circa. 1916-1920
Post + Wire Fence

NOTE: DO NOT SCALE DRAWINGS. REFER TO DIMENSIONS AS SHOWN

ALEXANDER WILKINSON DESIGN
HERITAGE CONSULTANTS