

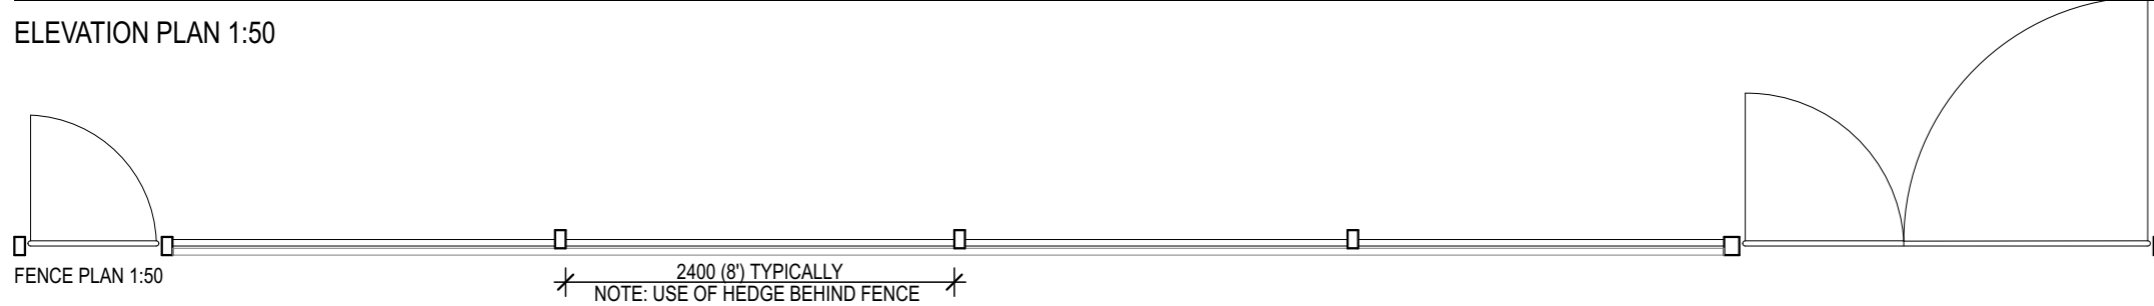


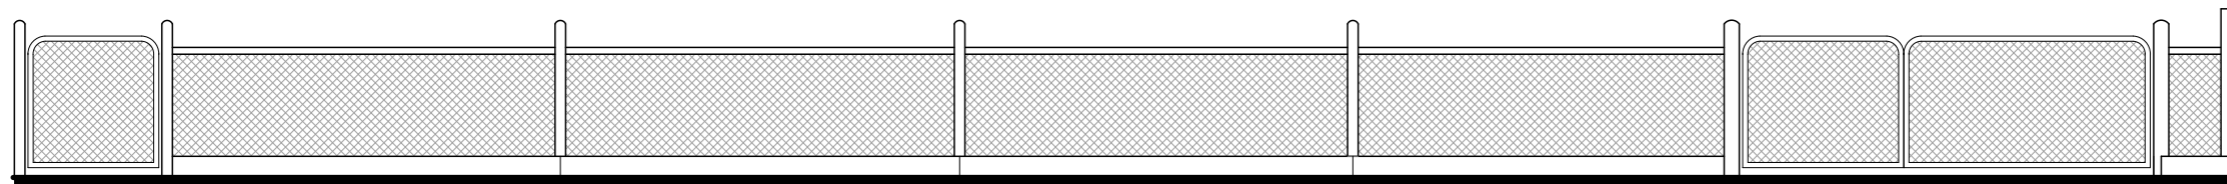


Tudor circa. 1928-1938

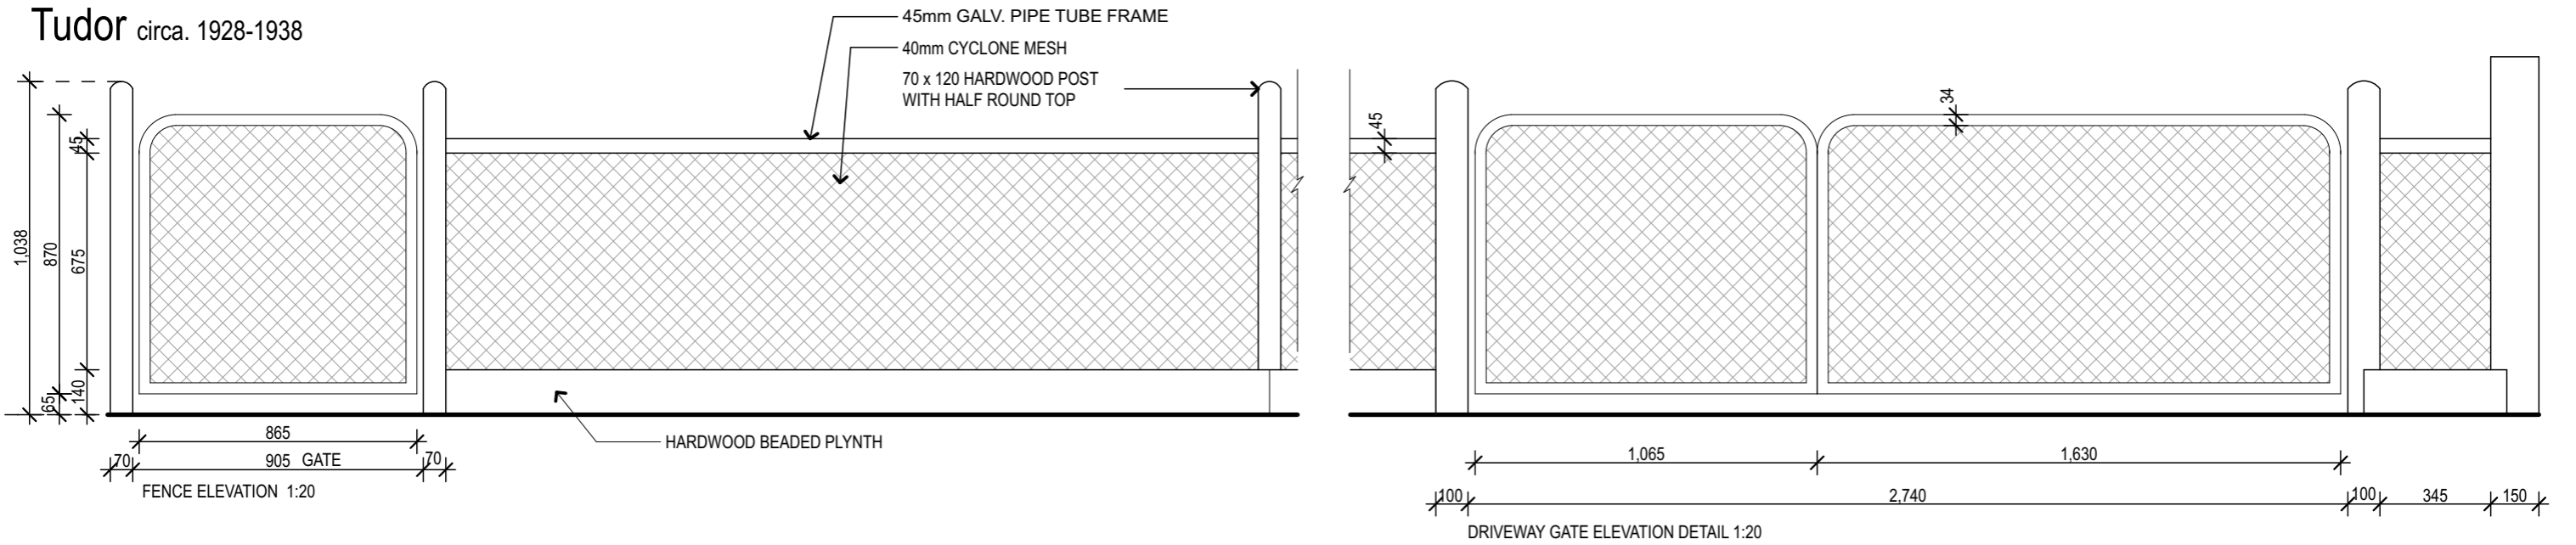

Drawing 15
 Tudor circa. 1928-1938
 Post + Wire Fence

NOTE: DO NOT SCALE DRAWINGS. REFER TO DIMENSIONS AS SHOWN

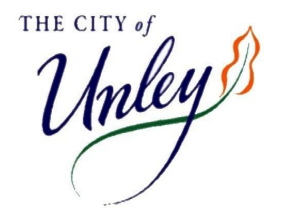

WILKINSON
 ALEXANDER

ALEXANDER WILKINSON DESIGN
 HERITAGE CONSULTANTS

© 2018