

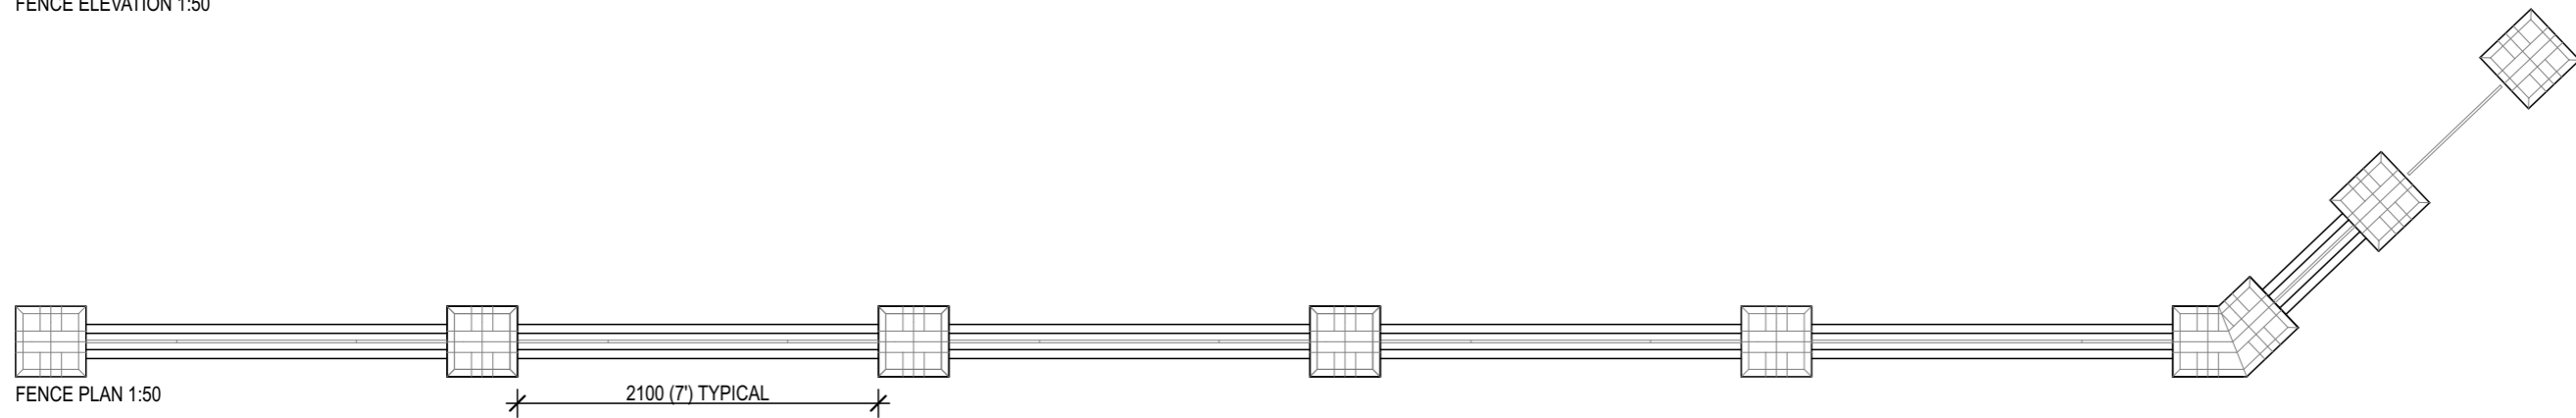


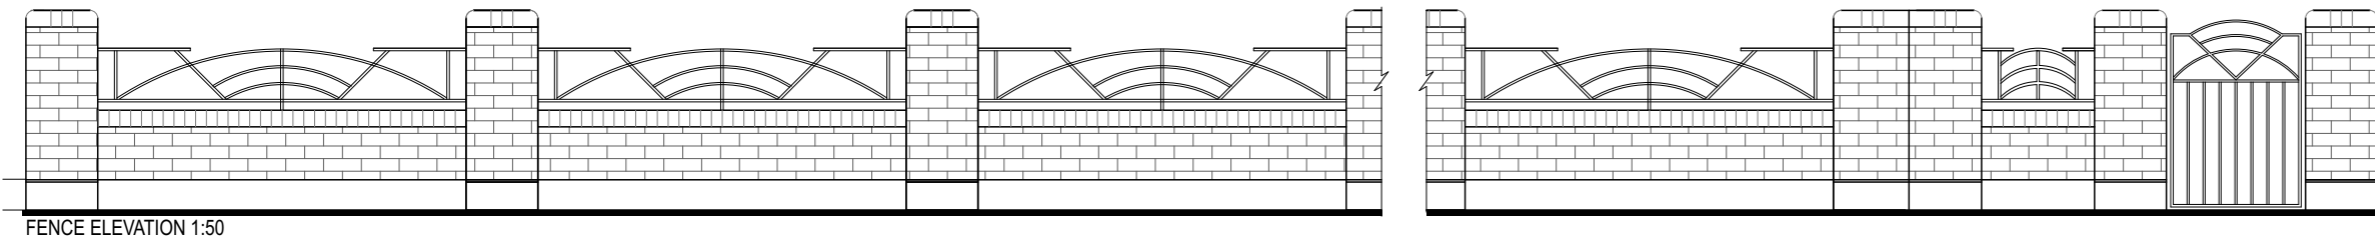


Tudor circa. 1928-1938

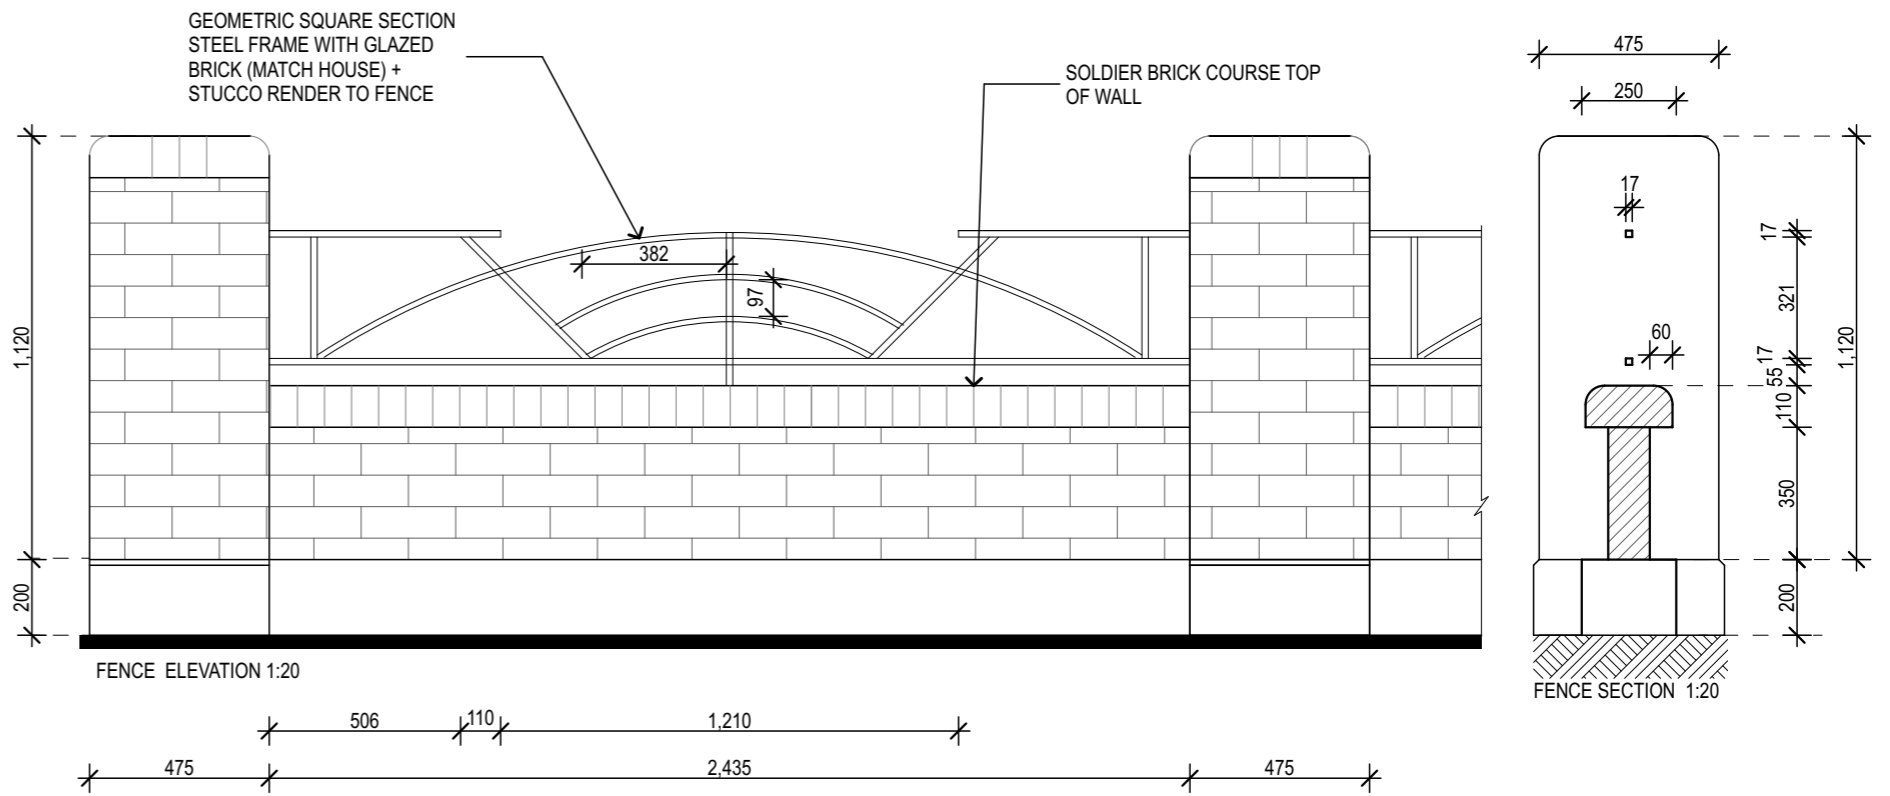

Drawing 16
Tudor circa. 1928-1938
Brick + Steel Palisade Fence

NOTE: DO NOT SCALE DRAWINGS. REFER TO DIMENSIONS AS SHOWN

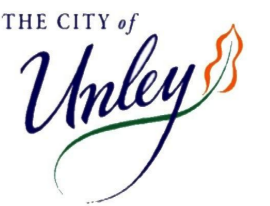

WILKINSON
ALEXANDER
© 2018
ALEXANDER WILKINSON DESIGN
HERITAGE CONSULTANTS