



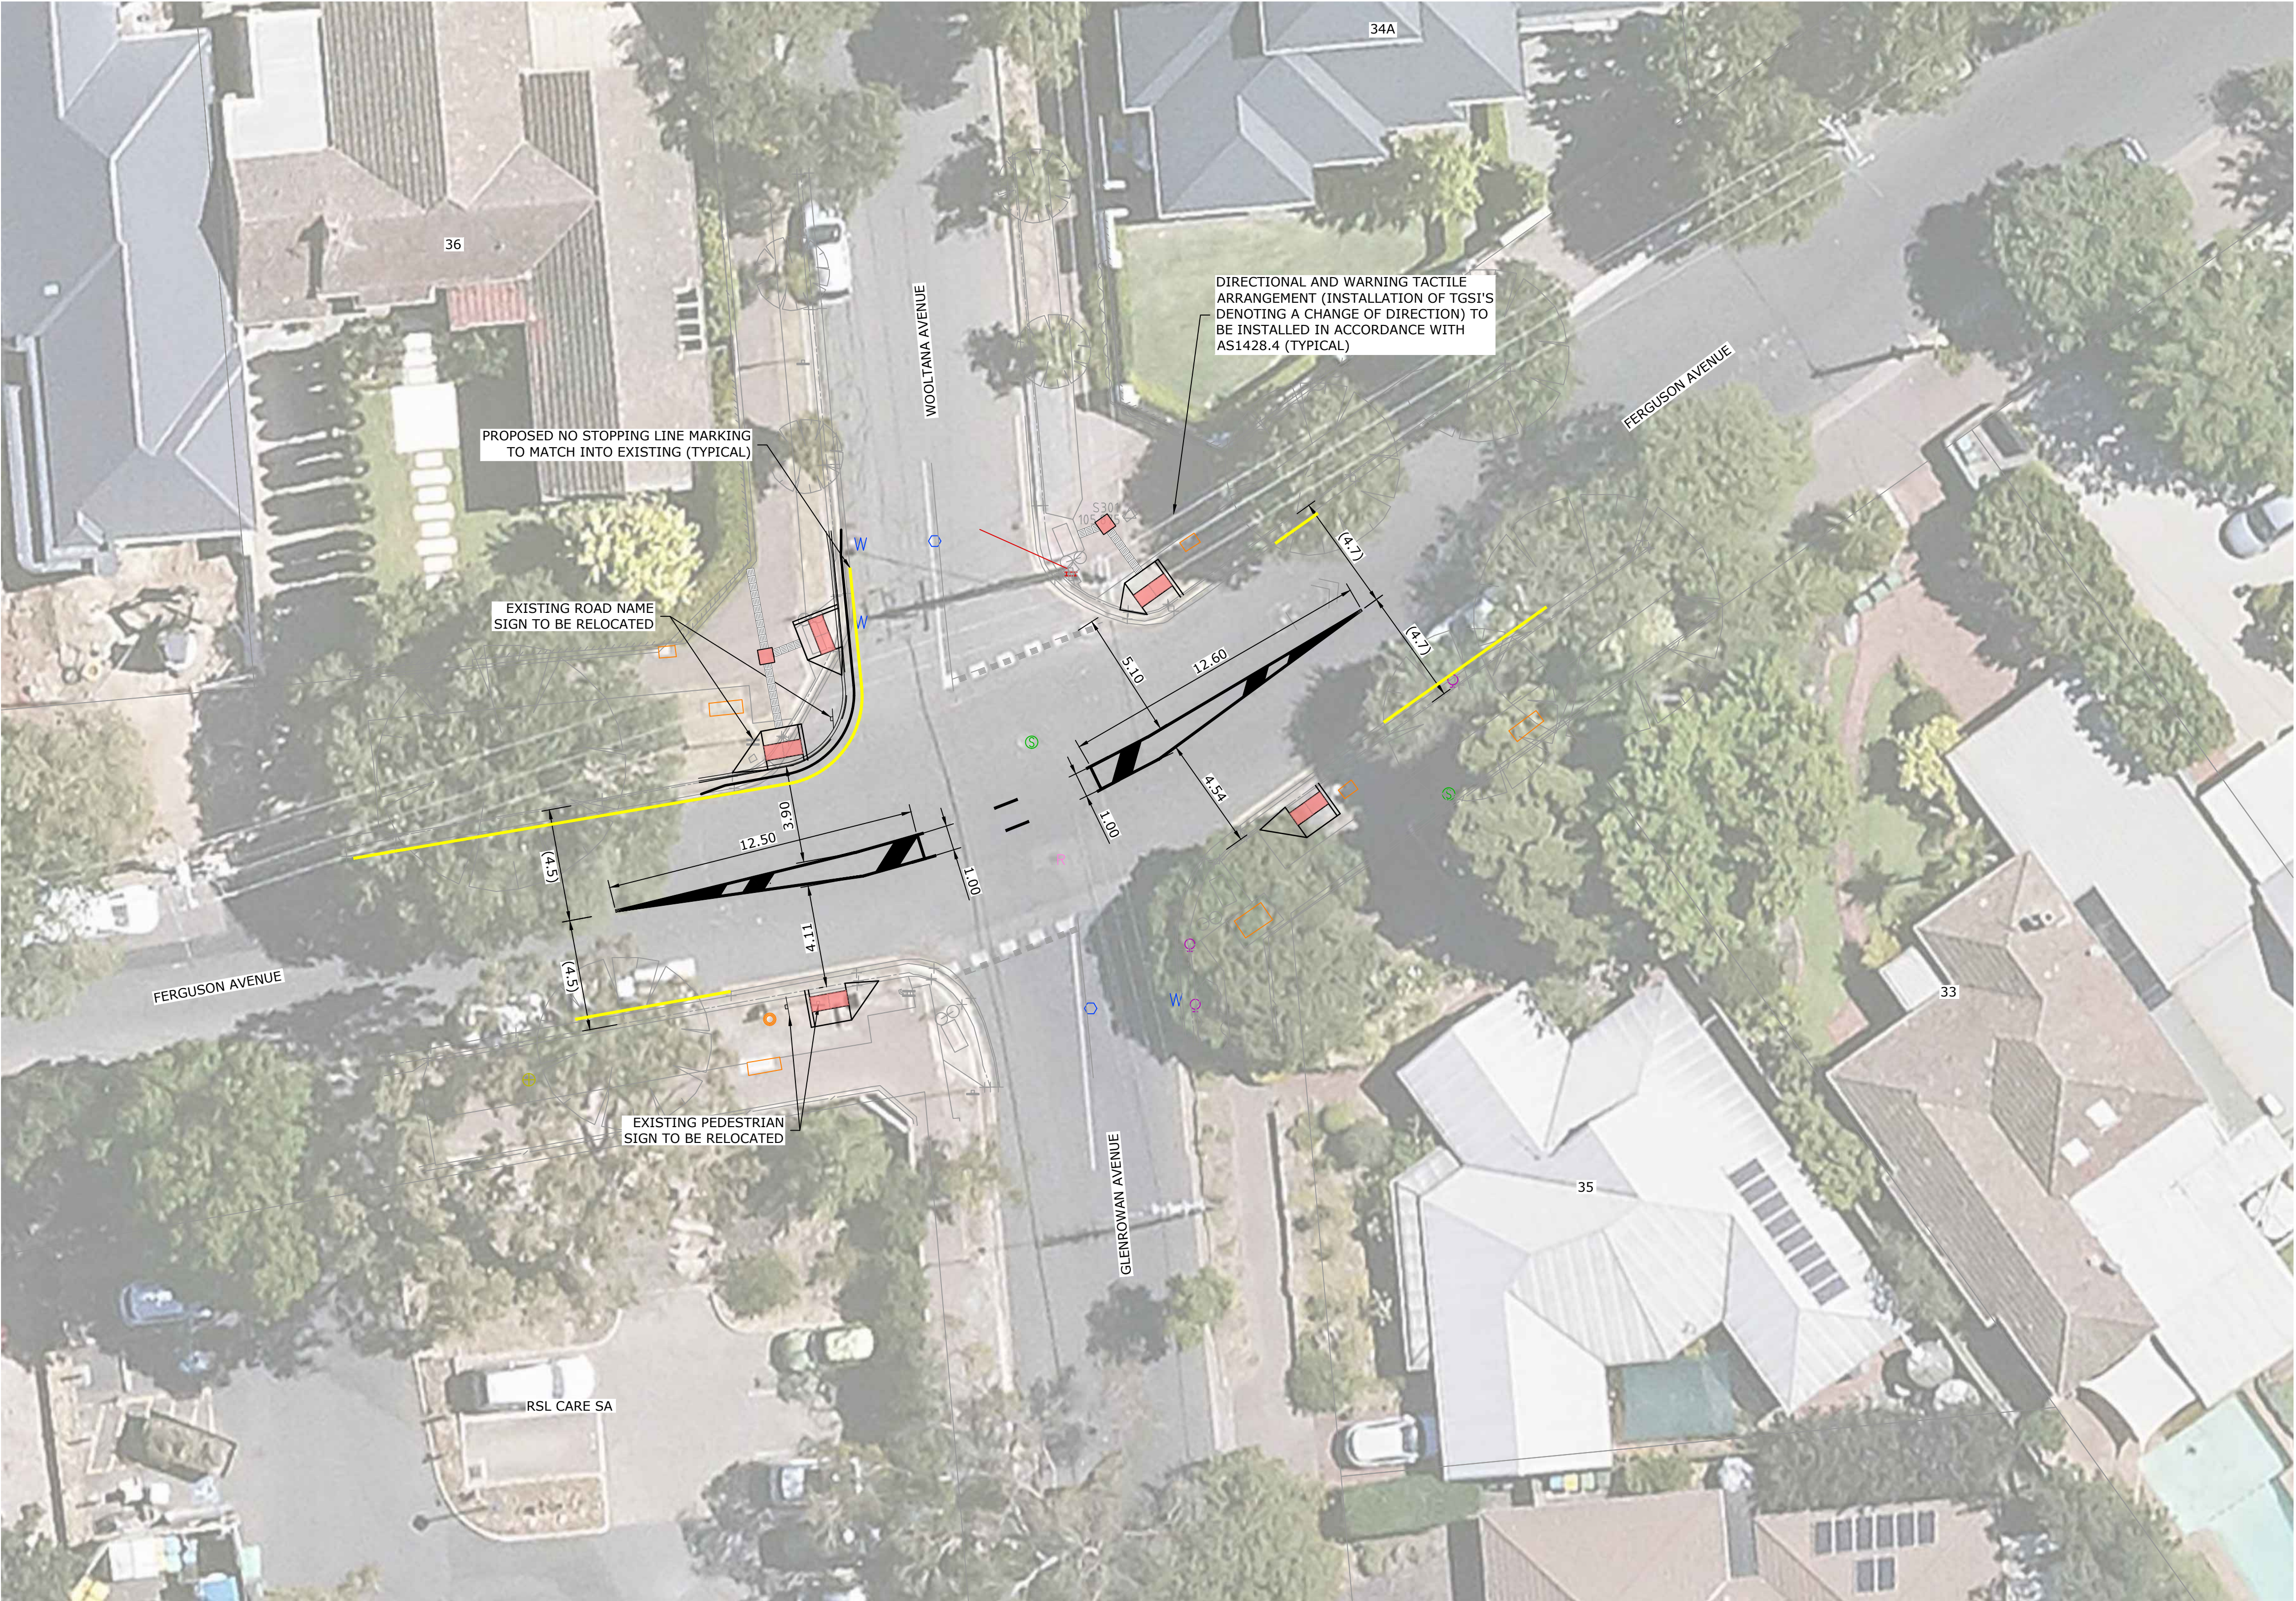

LEGEND

PROPOSED


- UNBROKEN WHITE LINEMARKING
- YELLOW NO STOPPING LINE
- CONTINUITY LINE
- RELOCATED SIGN
- WARNING TACTILE GROUND SURFACE INDICATORS (TGSi)
- DIRECTIONAL TACTILE GROUND SURFACE INDICATORS (TGSi)

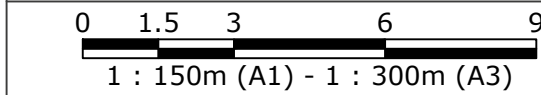

100mm ON ORIGINAL DRAWING - DO NOT SCALE DRAWING

0	ISSUED FOR CONSTRUCTION	11.06.26	WJ	WJ
REV	AMENDMENT / REASON FOR ISSUE	DATE	DES.	DWN.

COORDS: MGA2020
DATUM: ALL LEVELS TO A.H.D.
SCALE: 1:150
SURVEYED:RBP
SURVEY DATE:13/02/26
APPROVED / PROJECT LEADER
M.SIERROS

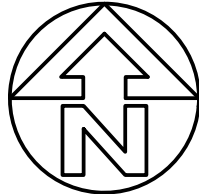

THIS DRAWING IS TO BE VIEWED IN COLOUR AS SOME FEATURES / SYMBOLS ARE DIFFERENTIATED BY COLOUR. DRAWING NOT TO BE RELIED ON IF PRINTED IN GREYSCALE.

tonkin

tonkin.com.au

FOR CONSTRUCTION

CITY OF UNLEY
LOCAL AREA TRAFFIC MANAGEMENT
FERGUSON AVENUE INTERSECTION UPGRADES
TRAFFIC CONTROL PLAN

FILENAME:	PROJECT NUMBER	DRAWING NUMBER	REVISION
260497_FERGUSON_WOOLTANA TRAFFIC CONTROL.DWG	260497	C022	0